



3 REAR ELEVATION
A3 1/4" = 1 FOOT

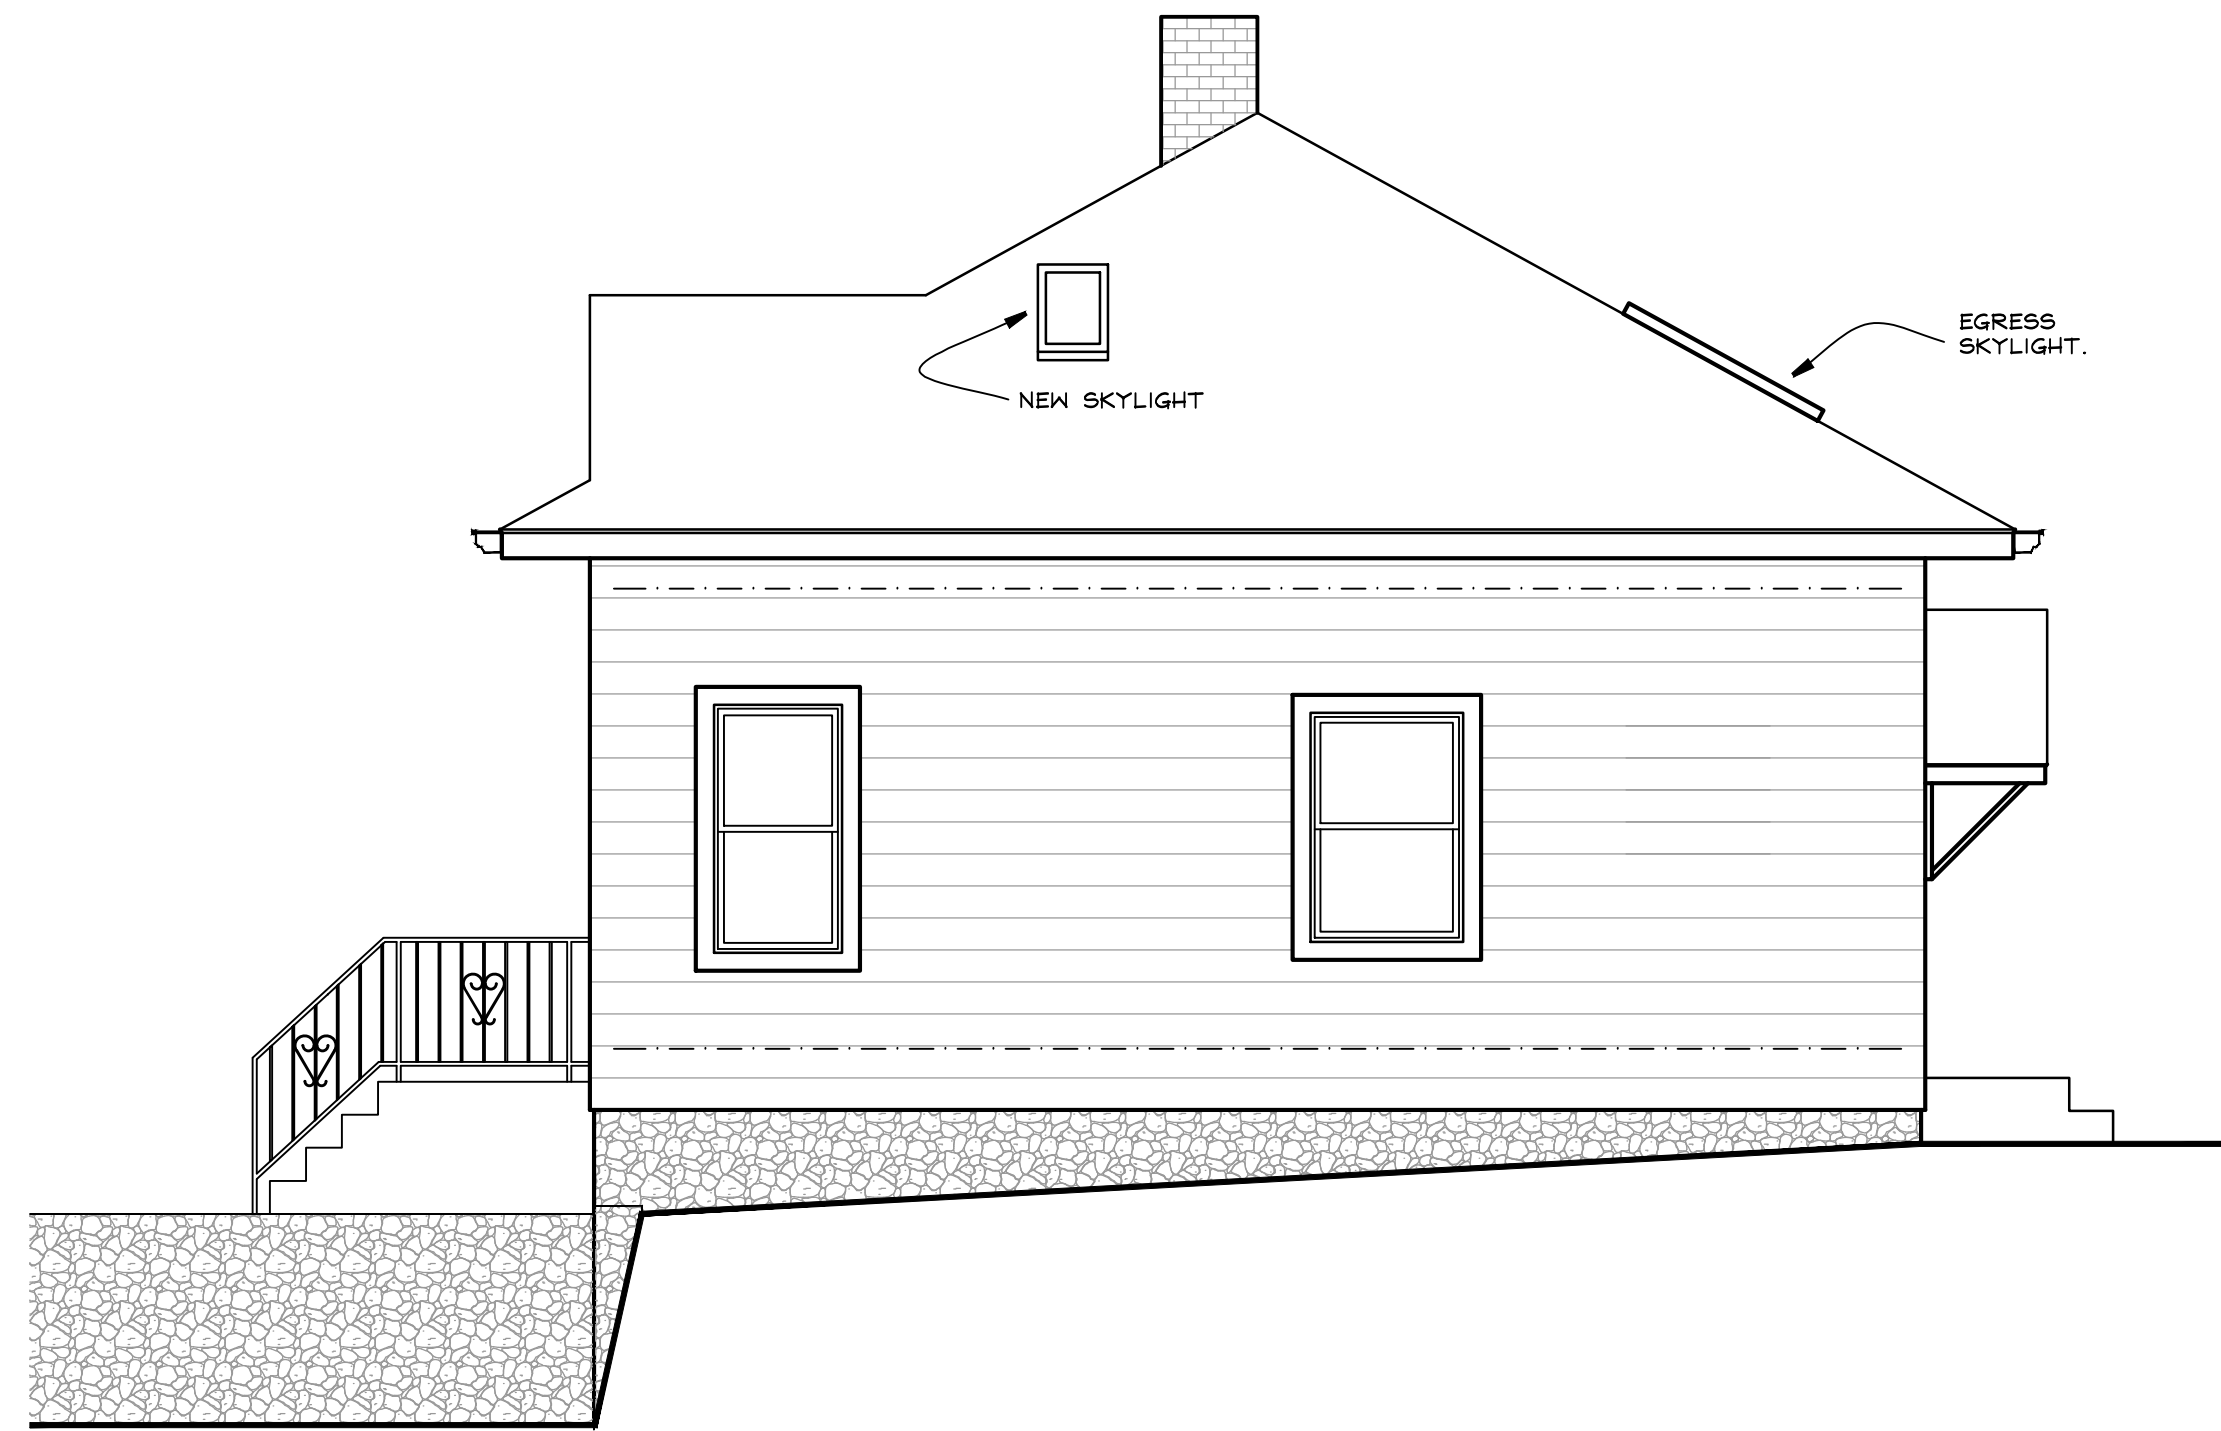

4 SIDE ELEVATION
A3 1/4" = 1 FOOT

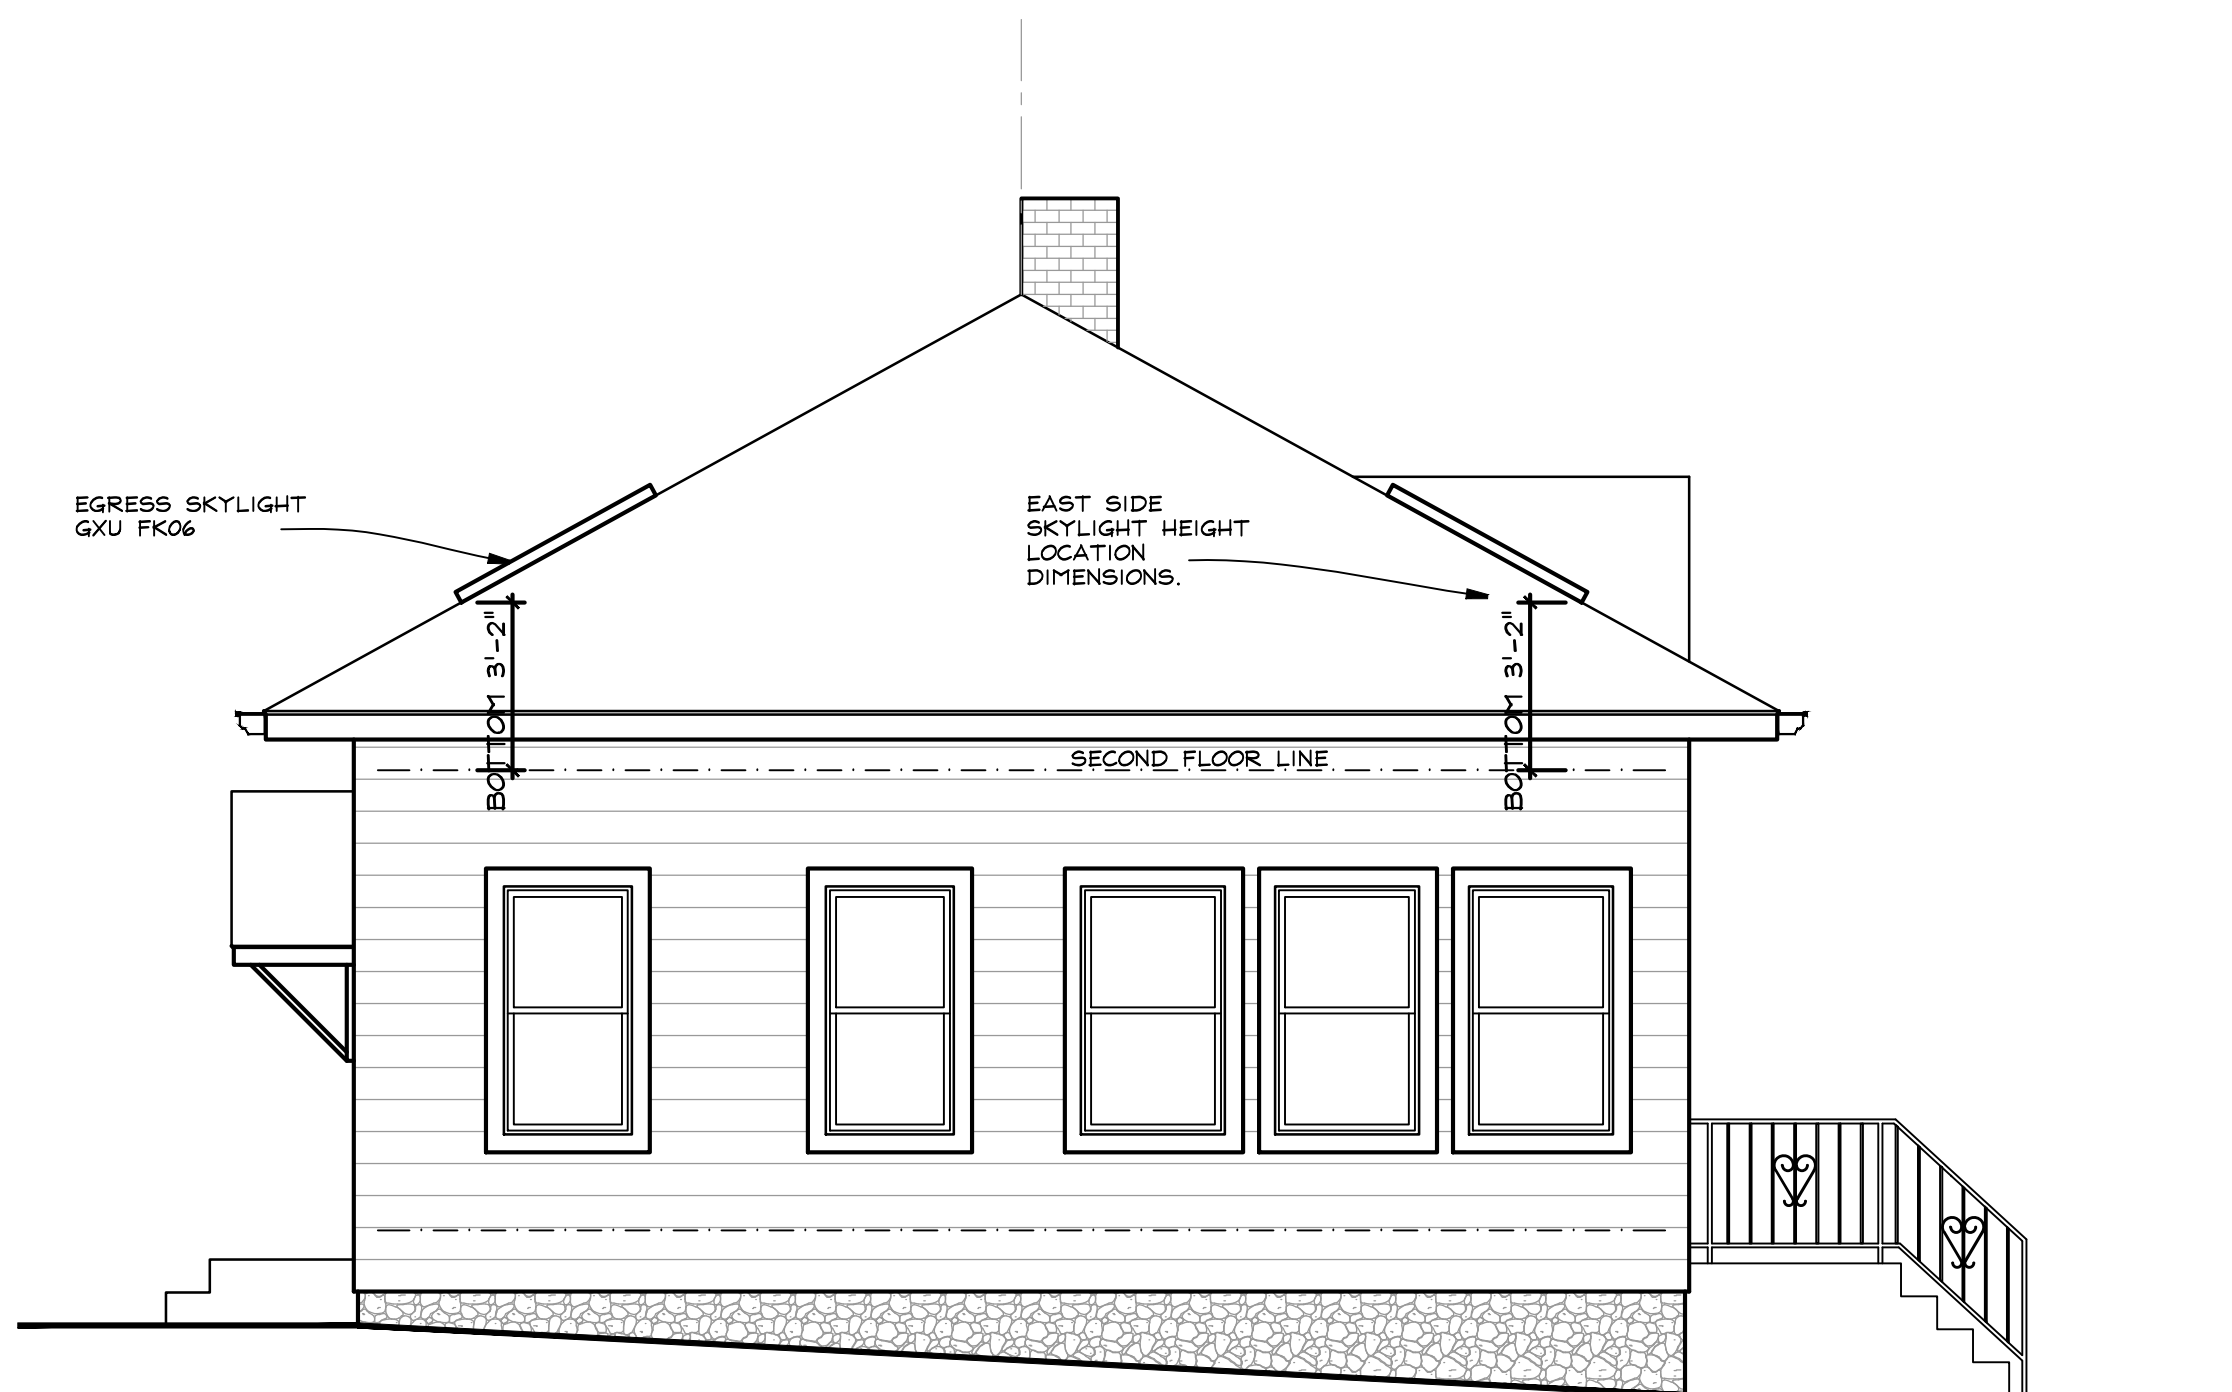

2 SIDE ELEVATION
A3 1/4" = 1 FOOT



1 FRONT ELEVATION
A3 1/4" = 1 FOOT

CONSTRUCTION LEGEND	
	NEW CONSTRUCTION
	EXISTING WALLS TO BE DEMOLISHED
	EXISTING MASONRY WALL
	EXISTING STUD WALL TO REMAIN
	SHEET NOTES CALL: SEE NOTES THIS SHEET
	HARDWIRED CARBON MONOXIDE DET.
	HARDWIRED SMOKE DETECTOR

PAXTON / FRANCINI
402 CEDAR Ave .
Upper Nyack, N.Y. 10960

NY LICENSE # 15938
KIER B. LEVESQUE, R.A.
ARCHITECT
49 THIRD AVENUE
NYACK, NEW YORK 10960
845-358-2359

ELEVATIONS

SCALE AS SHOWN
DATE SEPTEMBER 14, 2022
JOB NO. 202069
REVISIONS: SHEET NO.

A-3