


GENERAL NOTES

- DO NOT SCALE THE DRAWINGS. USE INDICATED DIMENSIONS ONLY.
- ALL WORK SHALL CONFORM TO LOCAL AND NEW YORK STATE CODE REQUIREMENTS. NO WORK SHALL COMMENCE UNTIL A BUILDING PERMIT HAS BEEN ISSUED AS REQUIRED BY THE LOCAL BUILDING DEPARTMENT.
- ALL DIMENSIONS ARE TO FACE OF STUD UNLESS OTHERWISE INDICATED. DOOR SIZES ARE IN FEET-INCHES. DOOR HEIGHT IS 6-8 UNLESS OTHERWISE NOTED.

CONSTRUCTION LEGEND	
	NEW CONSTRUCTION
	EXISTING WALLS TO BE DEMOLISHED
	EXISTING MASONRY WALL
	EXISTING STUD WALL TO REMAIN
	SHEET NOTES CALL-SEE NOTES THIS SHEET
	HARDWIRED CARBON MONOXIDE DET.
	HARDWIRED SMOKE DETECTOR

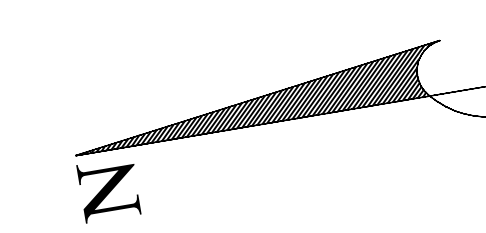

MARESCA ADDITION
 505 Spook Hollow Road
 Upper Nyack, N.Y. 10960



KIER B. LEVESQUE, R.A.
 ARCHITECT
 49 THIRD AVENUE
 NYACK, NEW YORK 10960
 845-358-2359

FLOOR PLANS

SCALE AS SHOWN
 DATE JULY 2, 2018
 JOB NO. 17114
 REVISIONS: SHEET NO.

- 1 JANUARY 27, 2020
- 2 MAY 17, 2021

A-1

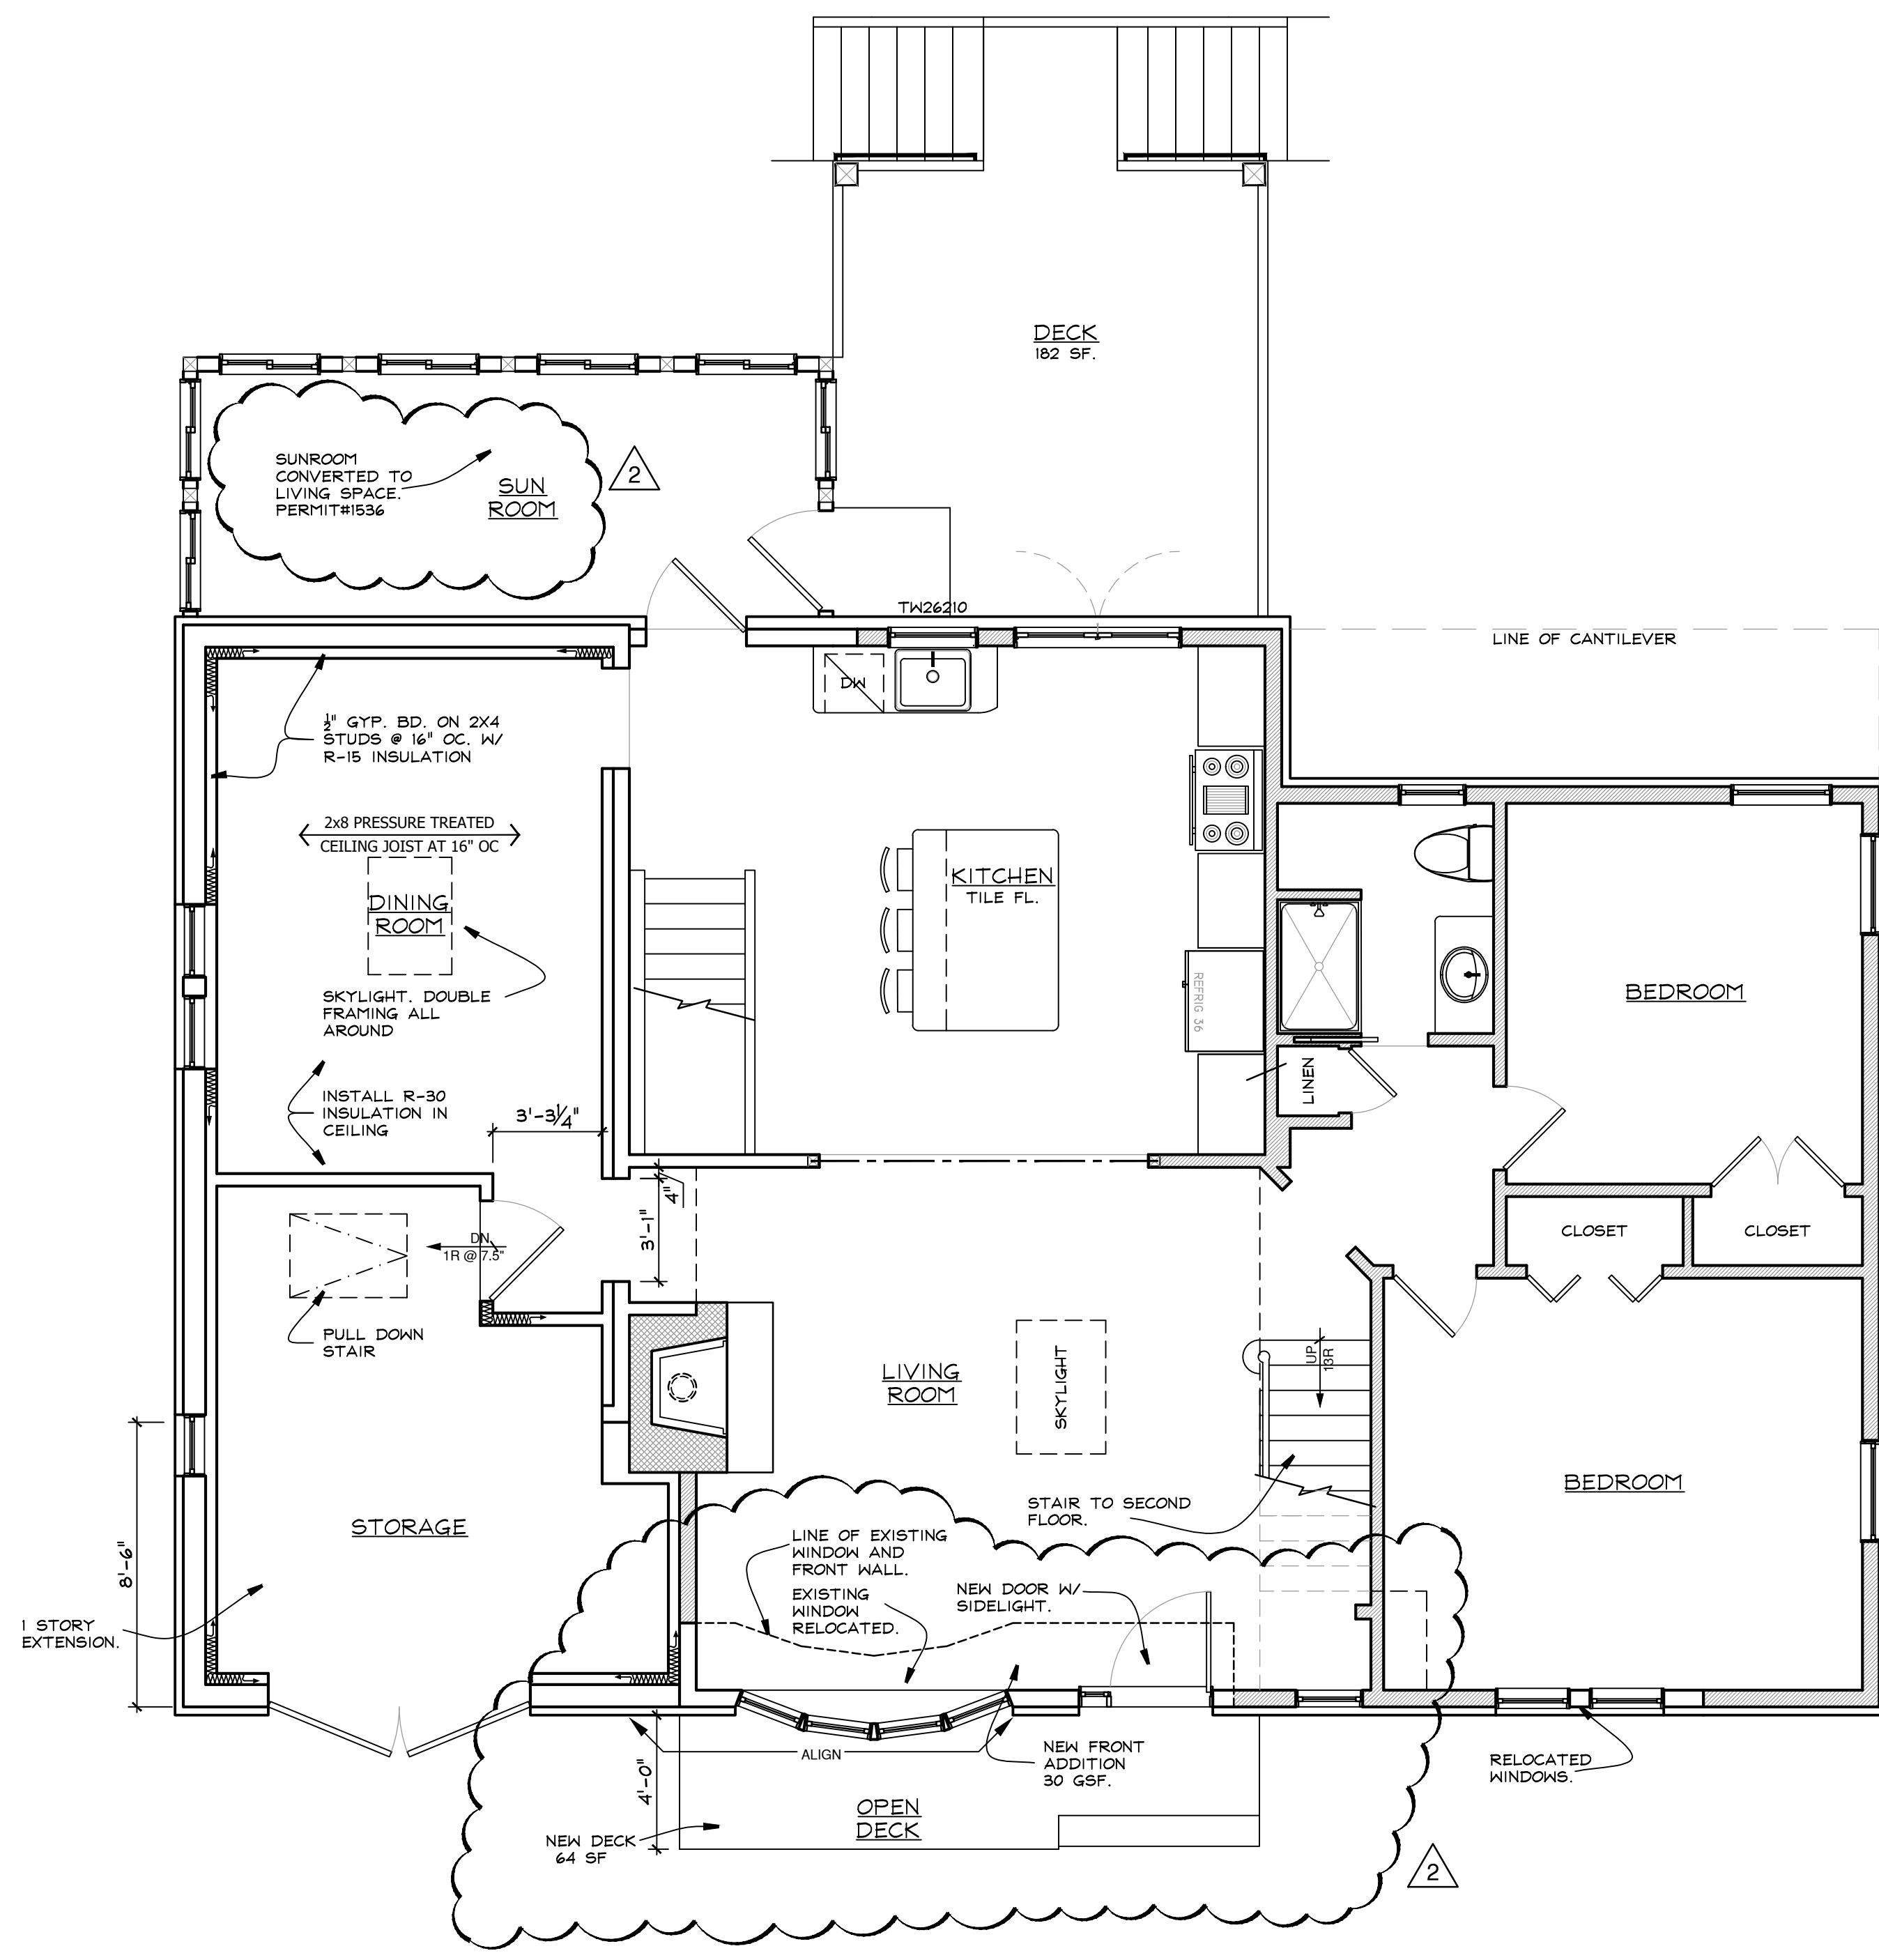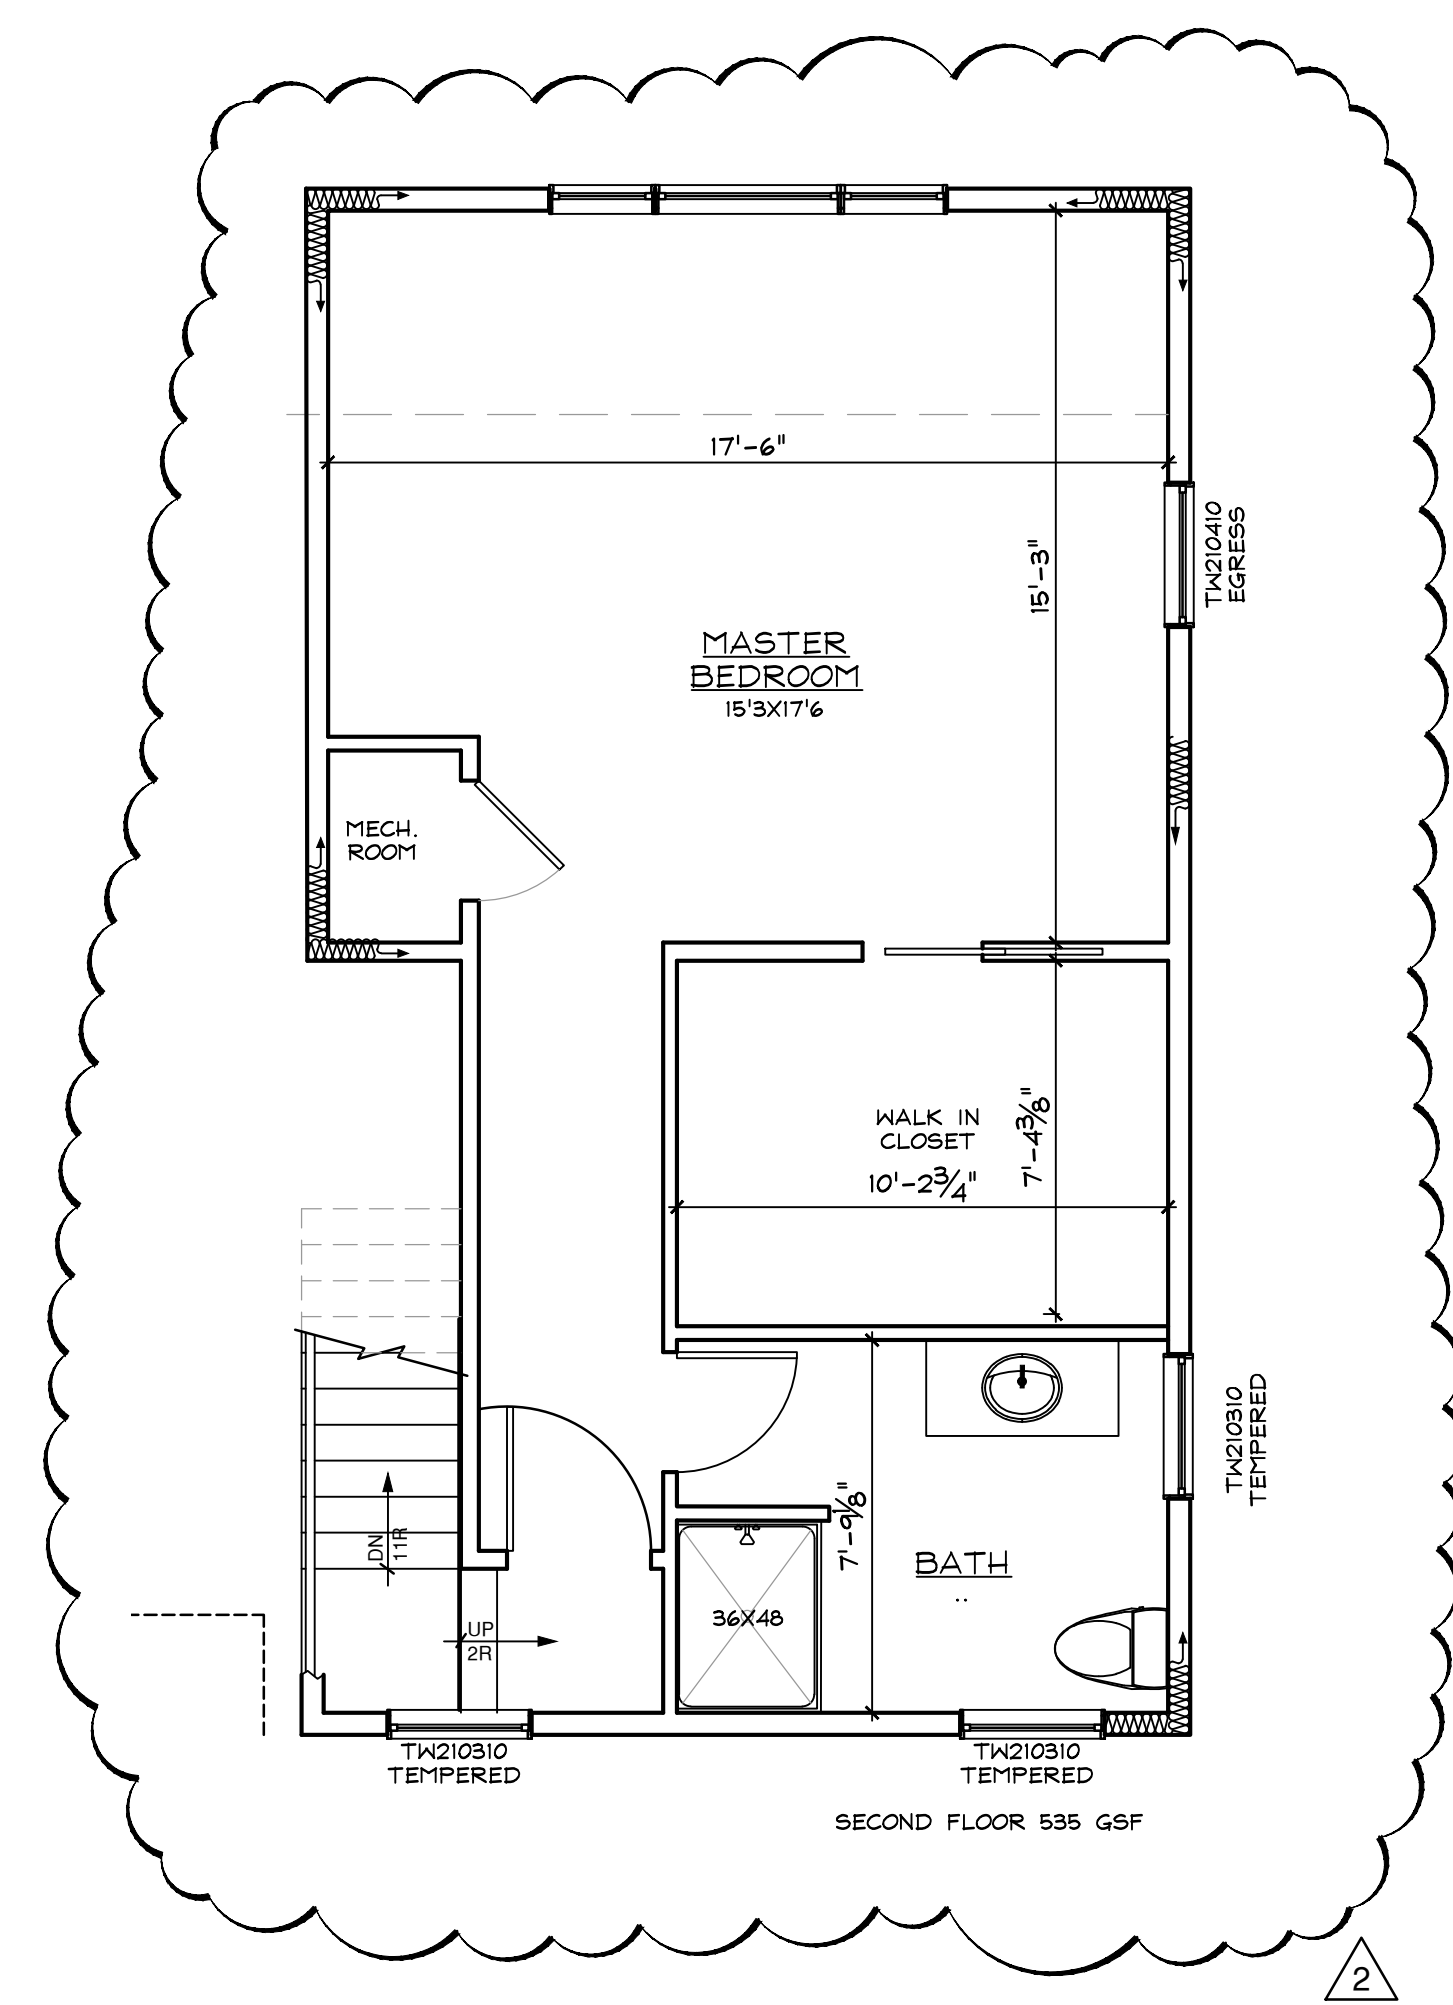

2 SECOND FLOOR PLAN
 1/4" = 1 FOOT

1 FIRST FLOOR PLAN
 1/4" = 1 FOOT