



GENERAL NOTES

1. DO NOT SCALE THE DRAWINGS. USE INDICATED DIMENSIONS ONLY.
2. ALL WORK SHALL CONFORM TO LOCAL AND NEW YORK STATE CODE REQUIREMENTS. NO WORK SHALL COMMENCE UNTIL A BUILDING PERMIT HAS BEEN ISSUED AS REQUIRED BY THE LOCAL BUILDING DEPARTMENT.
3. ALL DIMENSIONS ARE TO FACE OF STUD UNLESS OTHERWISE INDICATED. DOOR SIZES ARE IN FEET-INCHES. DOOR HEIGHT IS 6-8 UNLESS OTHERWISE NOTED.



② SOUTH ELEVATION
A2 1/4" = 1 FOOT

CONSTRUCTION LEGEND	
	NEW CONSTRUCTION
	EXISTING WALLS TO BE DEMOLISHED
	EXISTING MASONRY WALL
	EXISTING STUD WALL TO REMAIN
	SHEET NOTES CALL: SEE NOTES THIS SHEET
	HARDWIRED CARBON MONOXIDE DET.
	HARDWIRED SMOKE DETECTOR

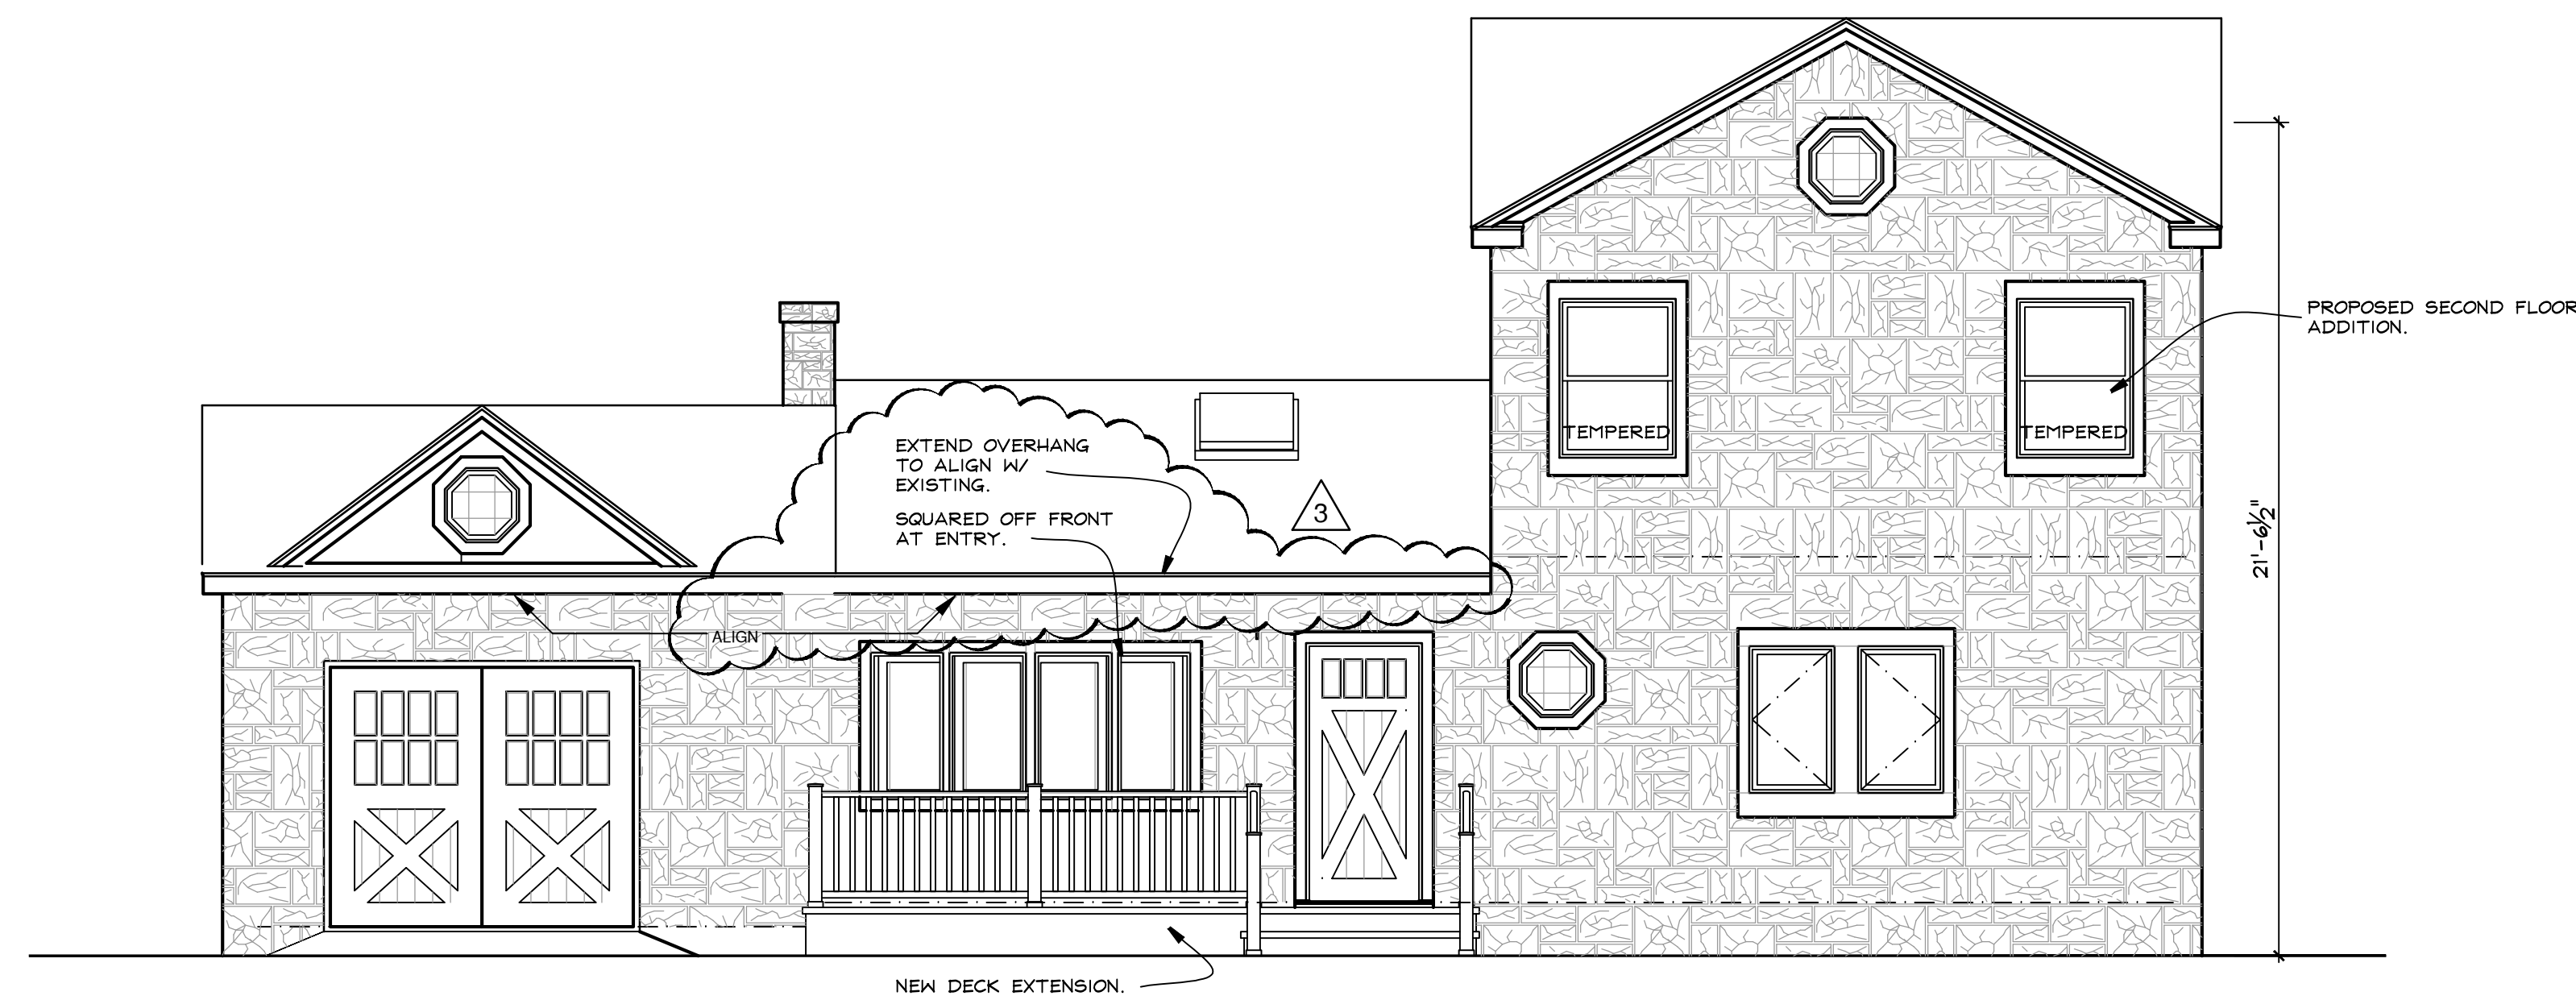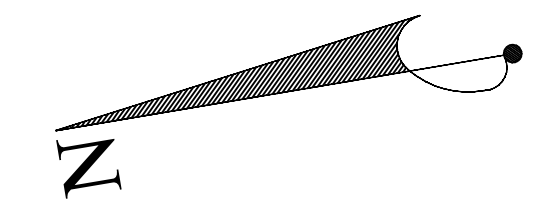

① WEST ELEVATION
A2 1/4" = 1 FOOT

MARESCA ADDITION
505 Spook Hollow Road
Upper Nyack, N.Y. 10960

NY LICENSE # 19938

KIER B. LEVESQUE, R.A.
ARCHITECT
49 THIRD AVENUE
NYACK, NEW YORK 10960
845-358-2359

ELEVATIONS

SCALE AS SHOWN
DATE JULY 2, 2018
JOB NO. 17114
REVISIONS: SHEET NO.

- ① JANUARY 27, 2020
- ② MAY 17, 2021
- ③ JUNE 23, 2021

A-2