

647 NORTH BROADWAY LLC
 NEW GUEST HOUSE
 RIVERCLIFF
 647 N. BROADWAY
 UPPER NYACK, NY 10960
 ROCKLAND COUNTY
 SECTION 60.06 BLOCK 1, LOT 5.2


DWG. TITLE:
 GUEST HOUSE ELEVATIONS

ARCHITECTURAL LICENSE NUMBERS:
 NY 019357-1
 CT 07984 MI 1301040380
 DE 0005320 MN 26586
 DC ARC101043 MO 007521
 IL 001-015551 NH 3078
 KS 4533 NJ 21A100962900
 MD 7823 PA RA-010849-B
 MA 8687
 NJ PROFESSIONAL PLANNER:
 33L00355400
 NJ CERTIFIED INTERIOR DESIGNER:
 21D00026700








T.M. Rybak
 TOMASZ M. RYBAK, AIA - ARCHITECT

© COPYRIGHT 2022
 T.M. RYBAK AND ASSOCIATES, P.C.
 DRAWINGS, SPECIFICATIONS AND OTHER DOCUMENTS, BOTH PAPER COPIES AND IN ELECTRONIC FORM, PREPARED BY T.M. RYBAK AND ASSOCIATES, P.C. AND THEIR CONSULTANTS ARE INSTRUMENTS OF SERVICE FOR USE SOLELY FOR THIS PROJECT. THEY MAY NOT BE USED FOR ANY PURPOSES BEYOND THE SCOPE OF THIS CONTRACT WITHOUT WRITTEN PERMISSION FROM T.M. RYBAK AND ASSOCIATES, P.C. UNLAWFUL USE OF INSTRUMENTS OF SERVICE SHALL BE PROSECUTED TO THE FULL EXTENT OF THE LAW.

DATE: 04-26-22 JOB NO. 17-007
 SCALE: AS NOTED DWG. NO. A-2
 DWN. BY: RM

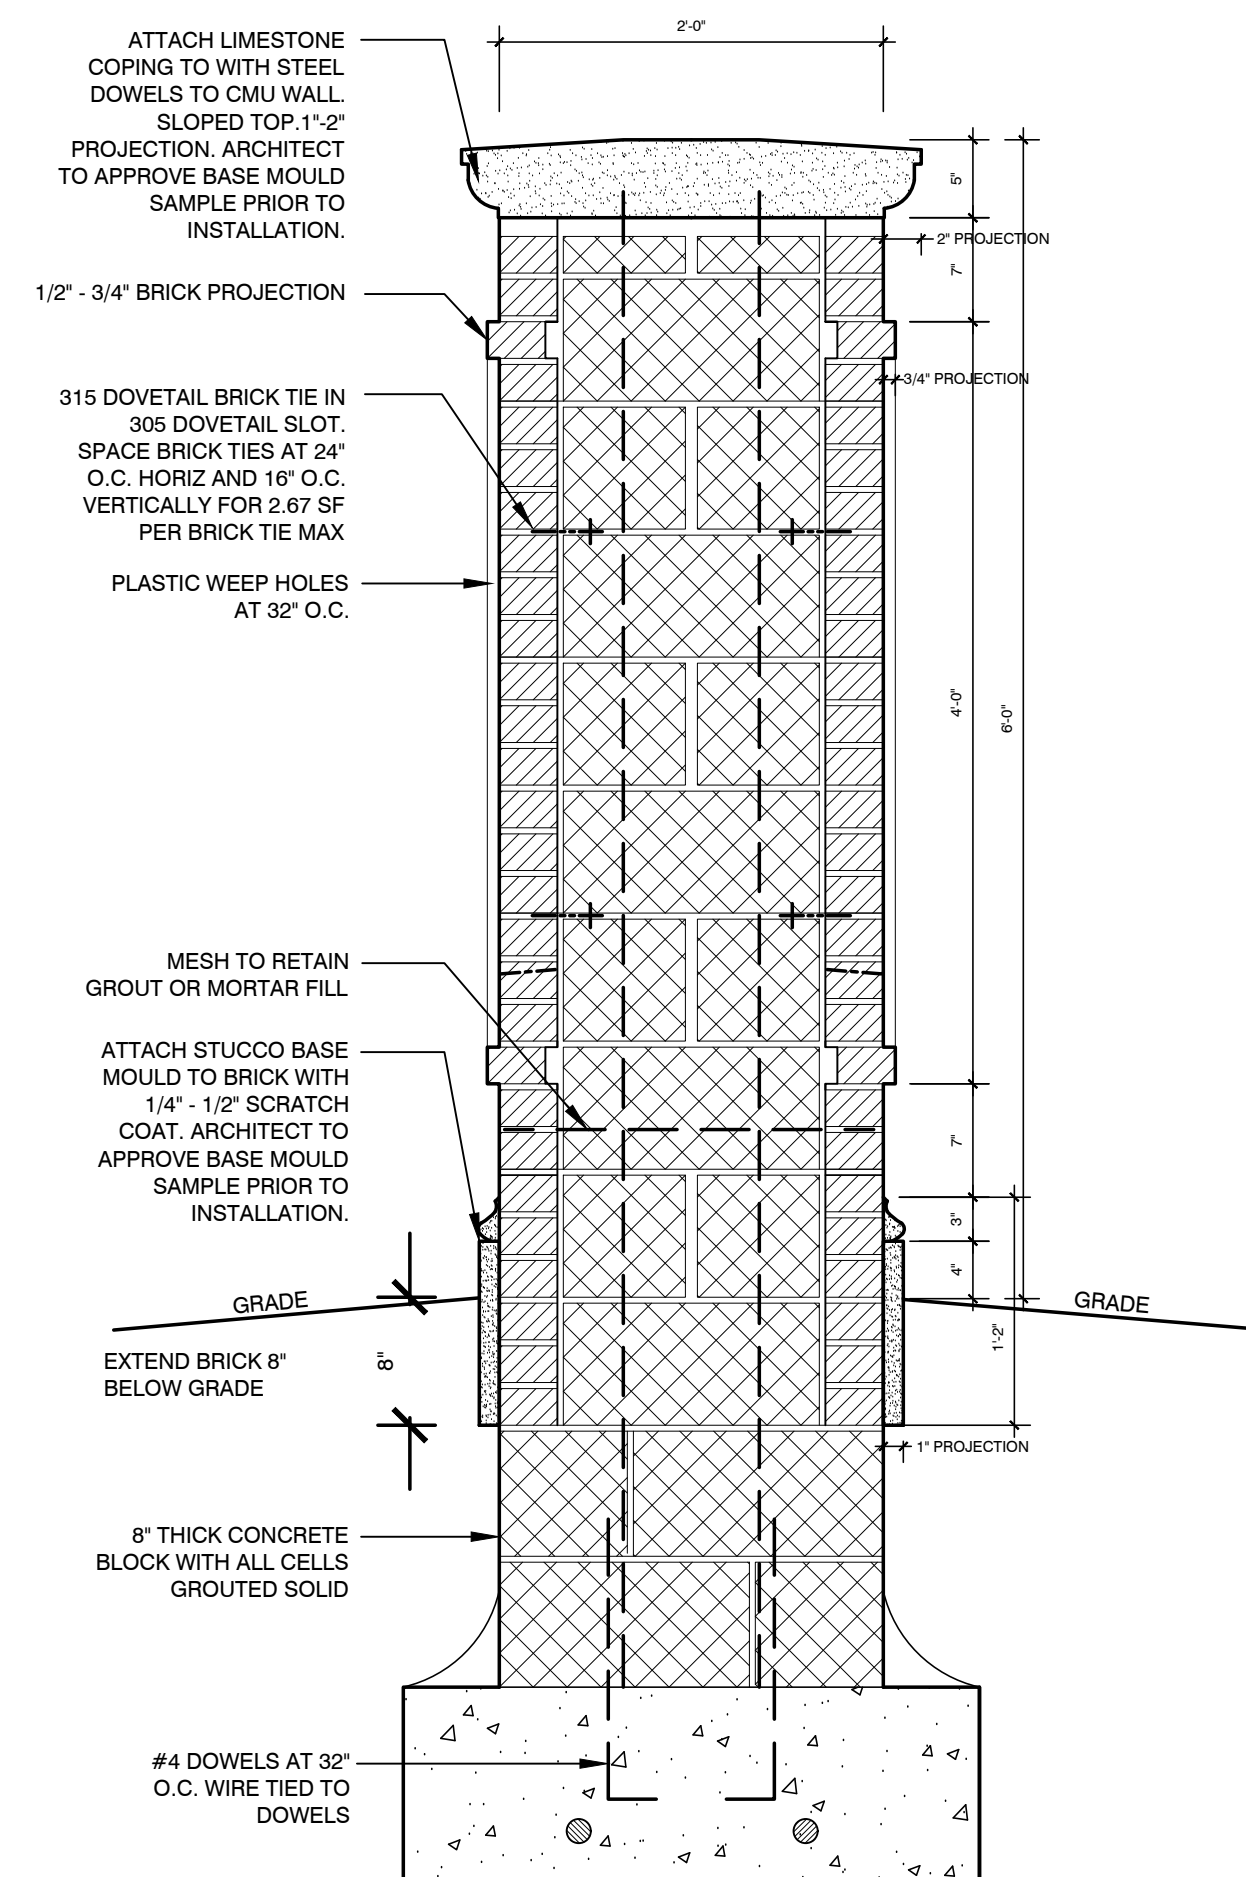

WALL SECTION THRU BRICK
 SCALE: 1"=1'-0"

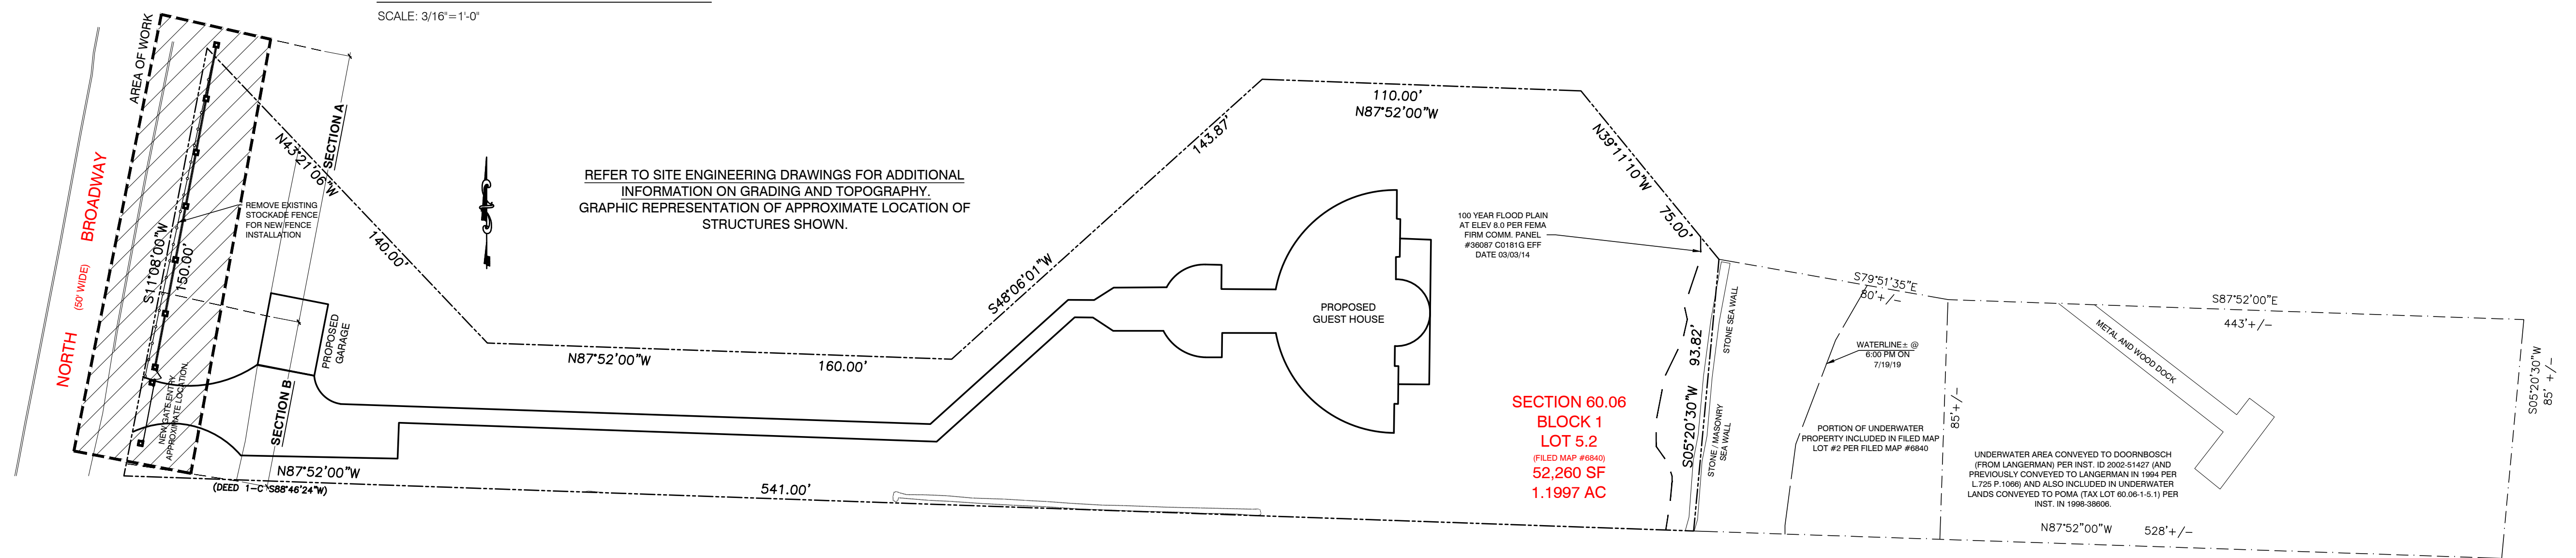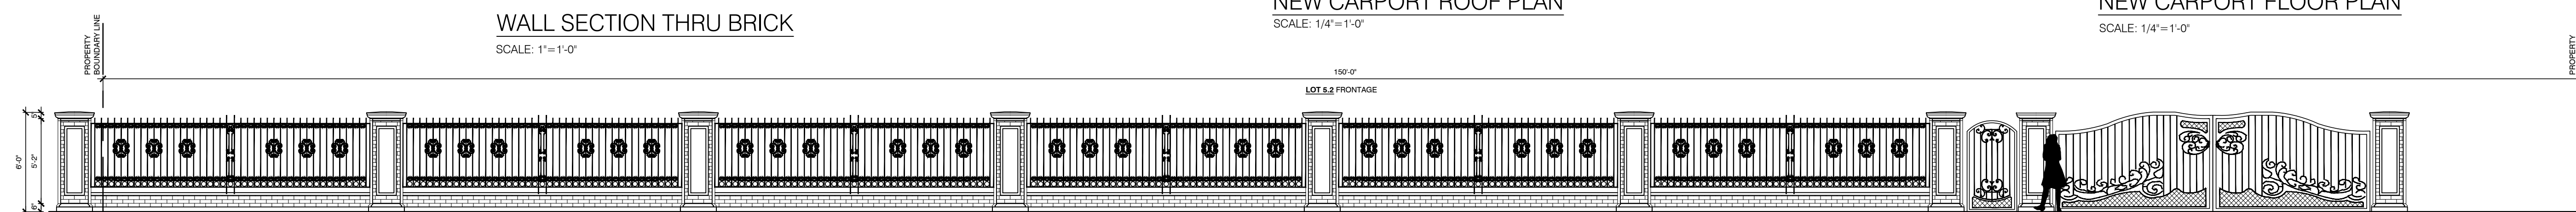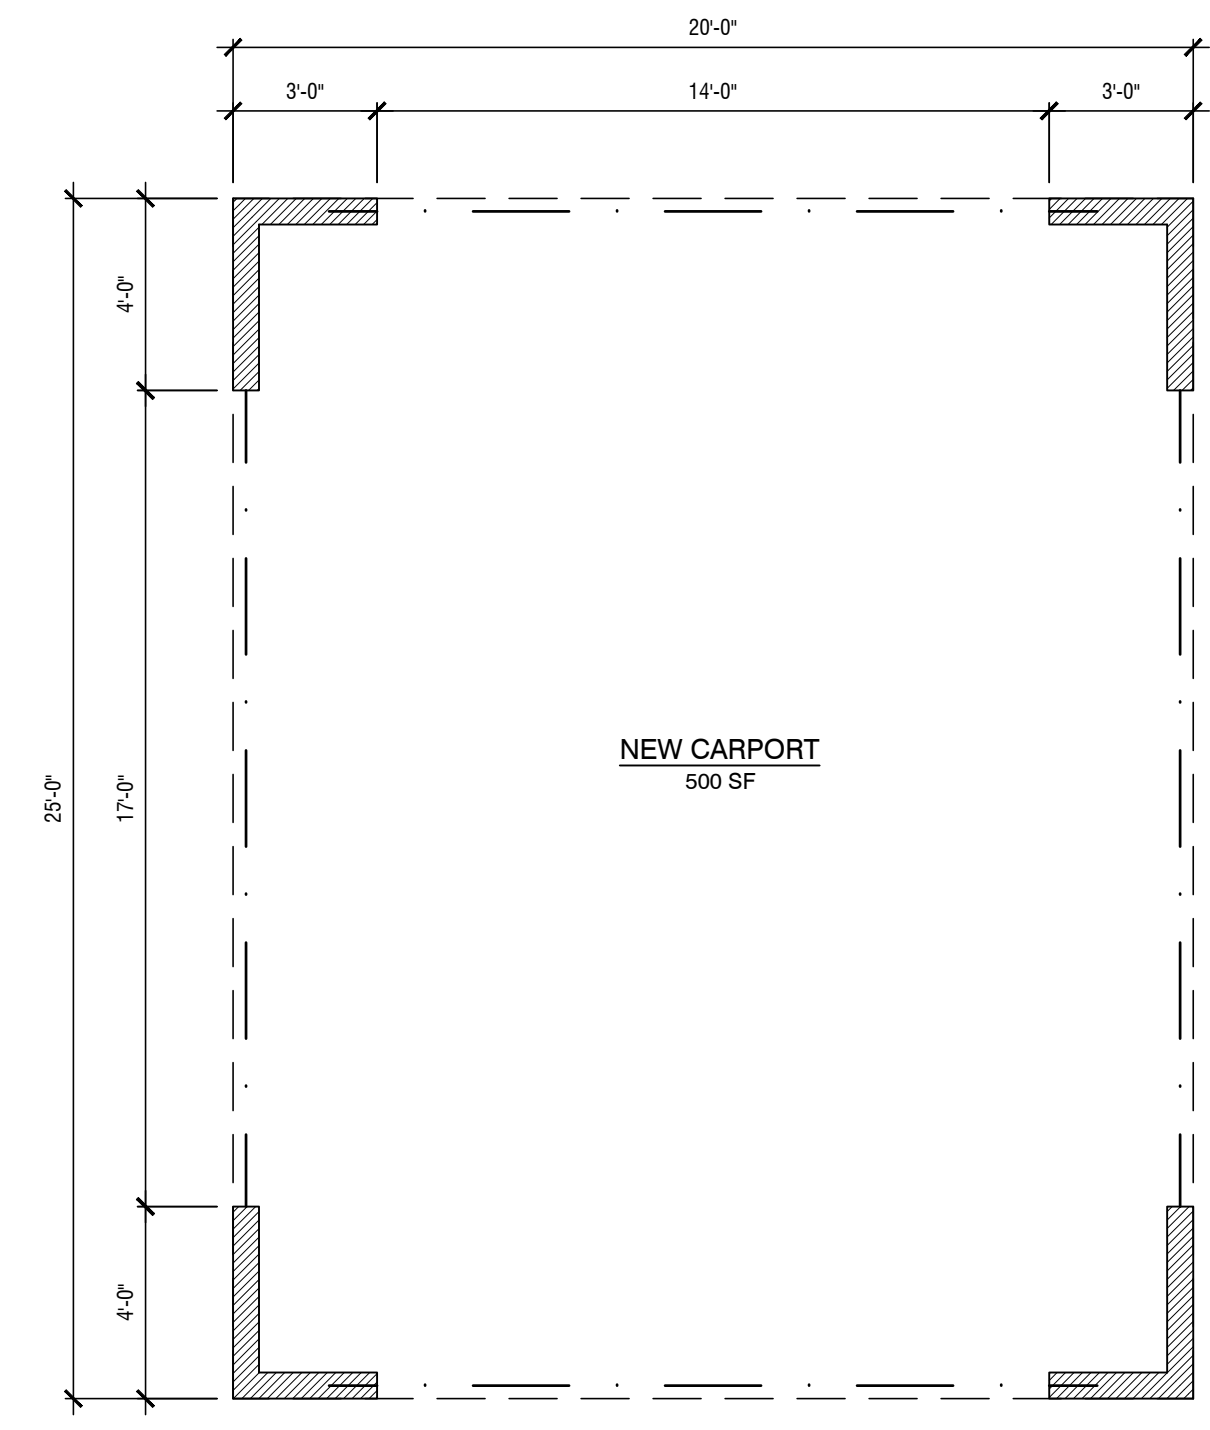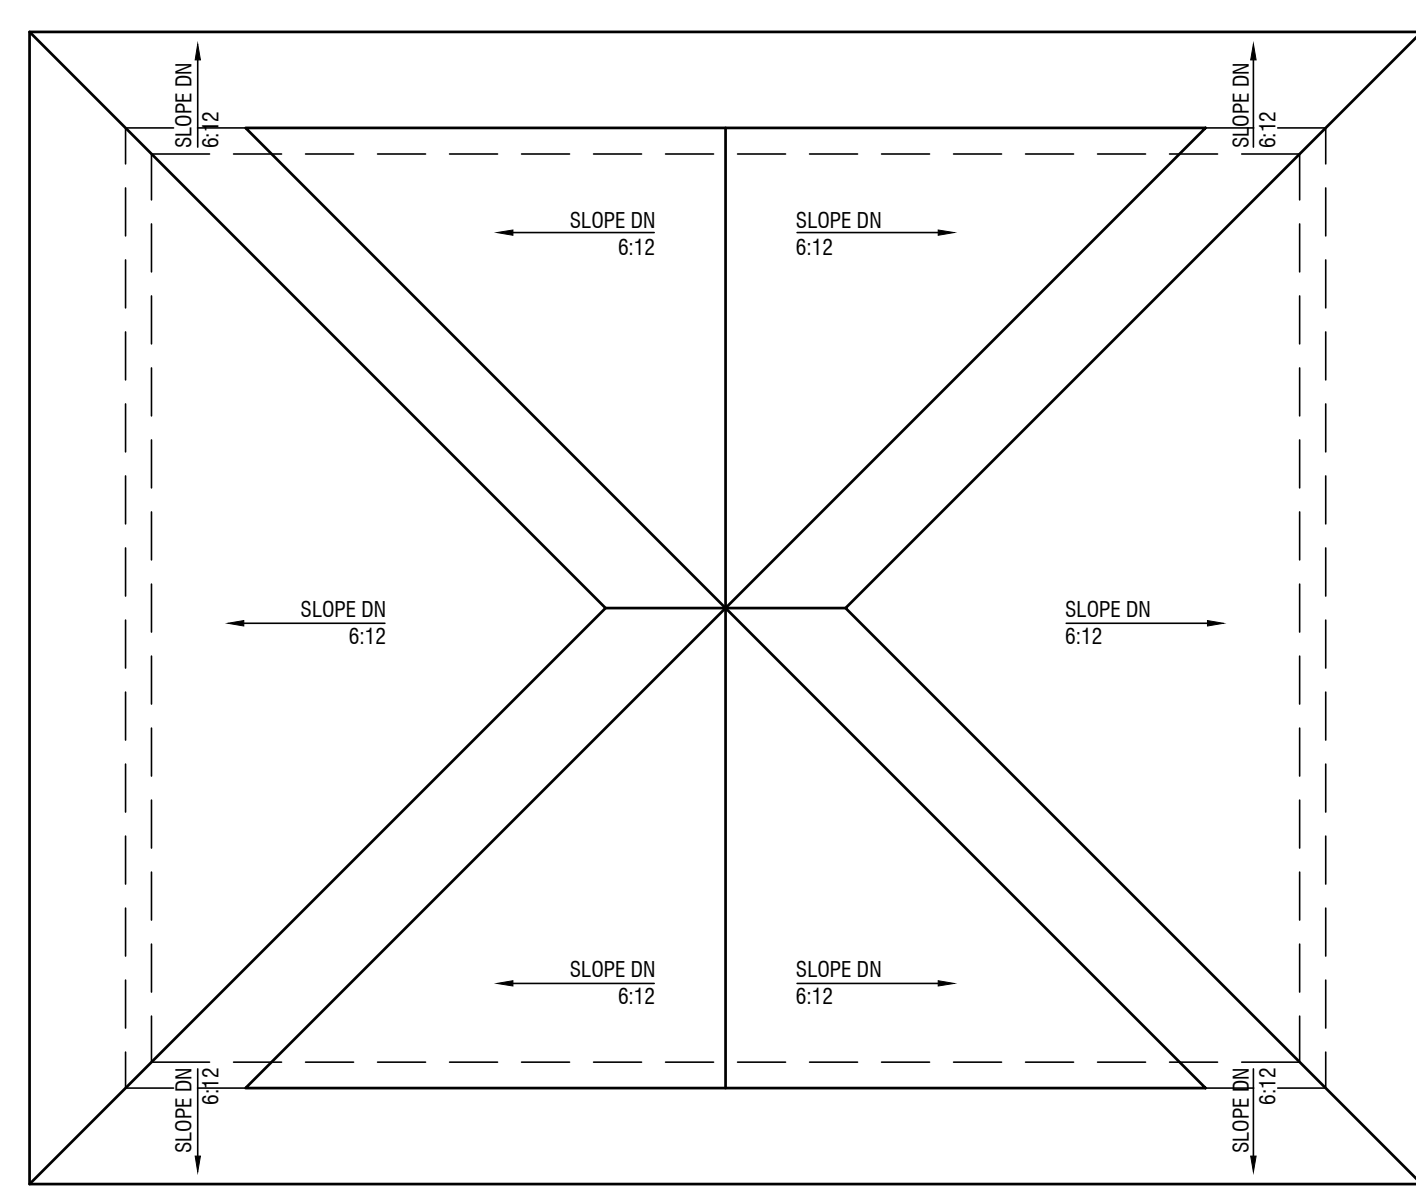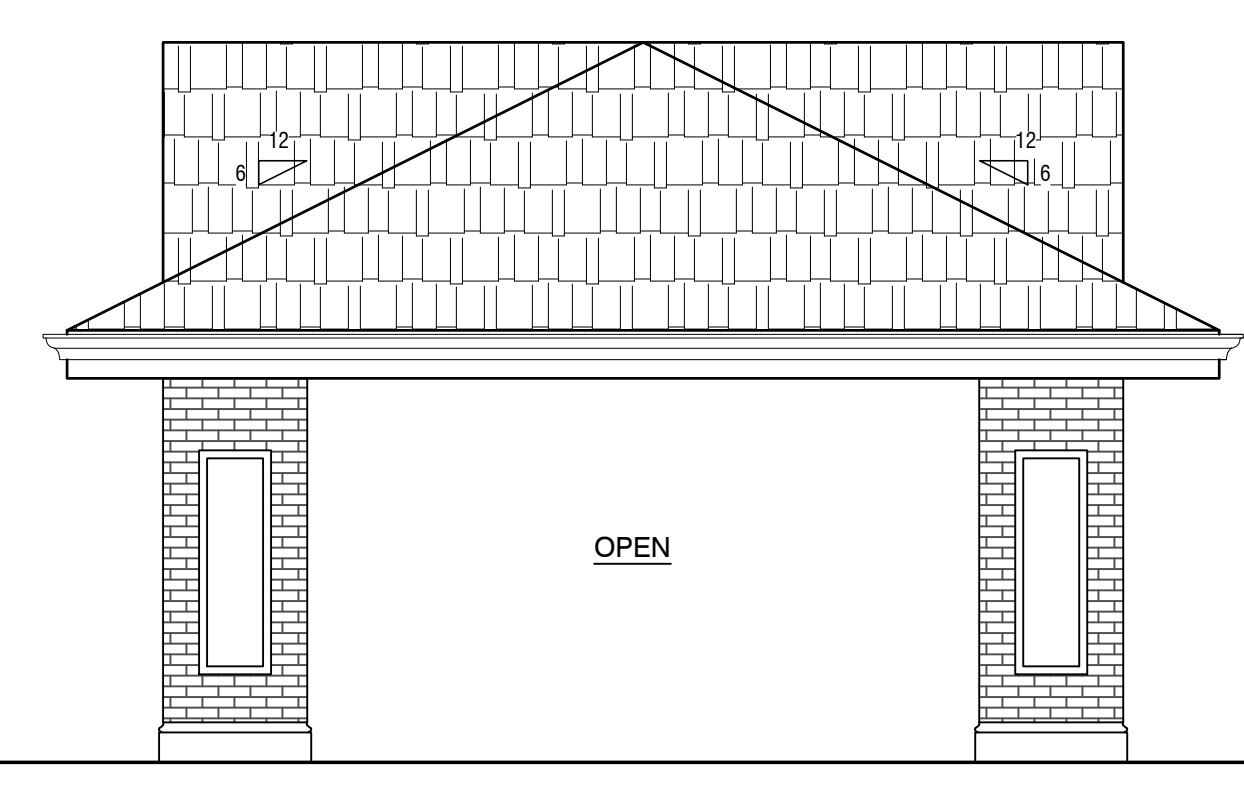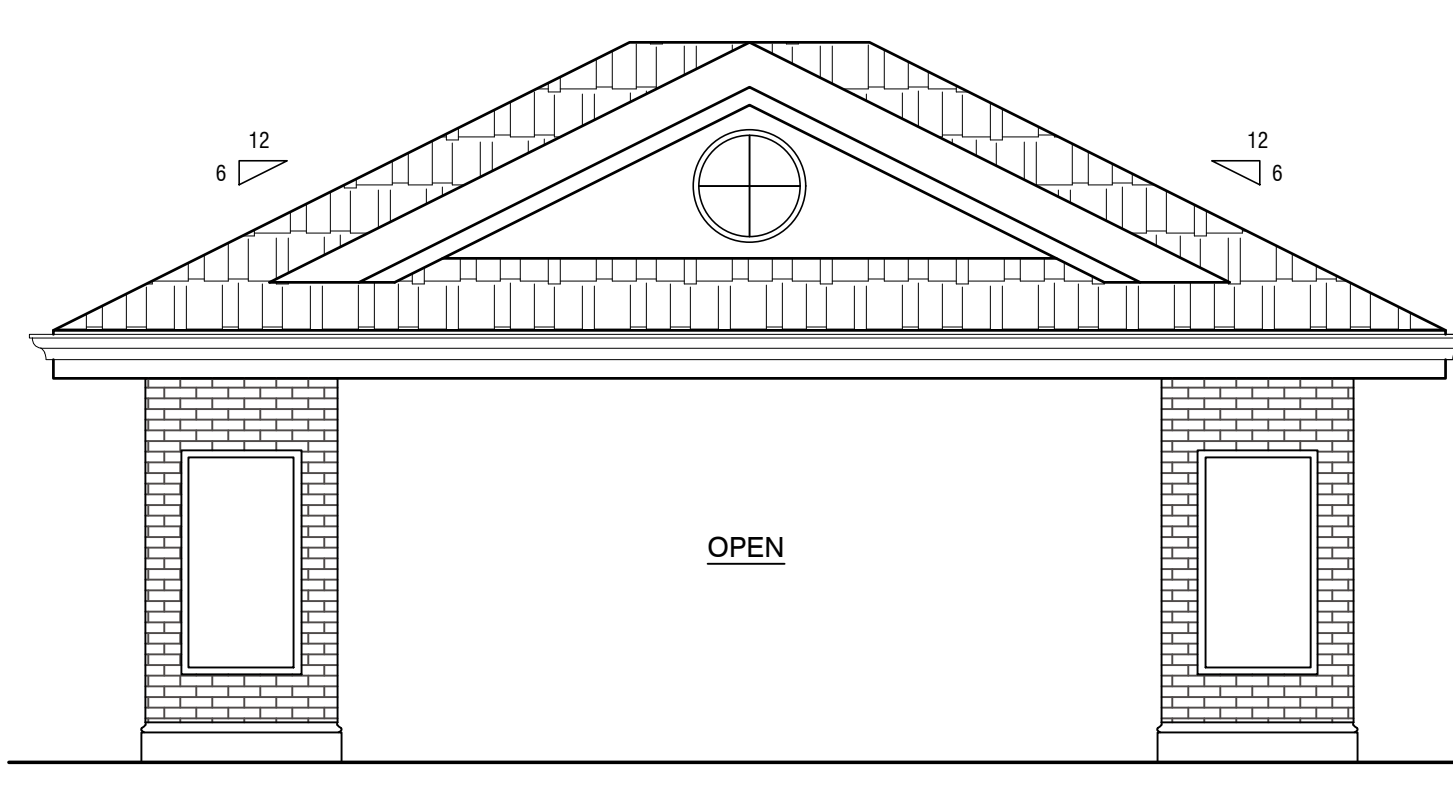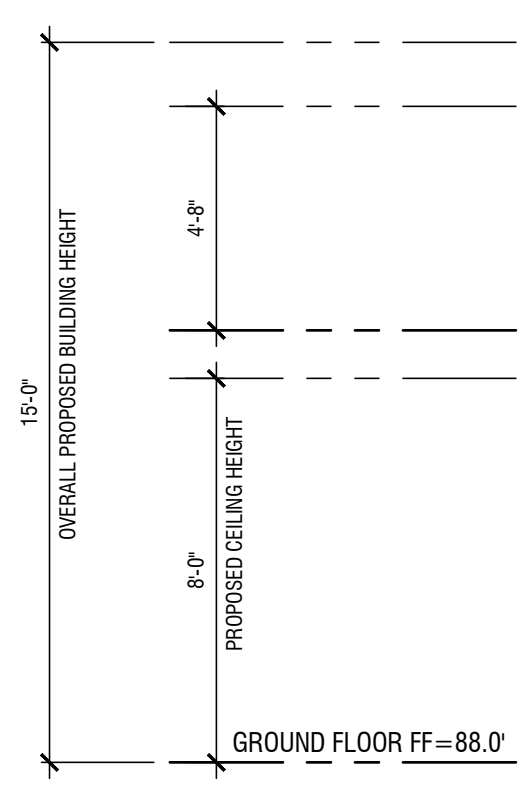

SITE PLAN INFORMATION OBTAINED FROM SURVEY BY
 JAY A. GREENWELL, PLS, LLC
 85 LAFAYETTE, SUFFERN, NEW YORK, 10901
 845-357-0830, DATED 07-16-13 LIC. NUMBER 49876

647 NORTH BROADWAY LLC
 NEW GUEST HOUSE
 RIVERCLIFF
 647 N. BROADWAY
 UPPER NYACK, NY 10960
 ROCKLAND COUNTY
 SECTION 60.06 BLOCK 1, LOT 5.2

DWG. TITLE:
 NEW CARPORT PLANS AND ELEVATIONS AND PROPERTY FENCE

ARCHITECTURAL LICENSE NUMBERS:
 NY 019357-1
 CT 07984 MI 1301040380
 DE 0005320 MN 26586
 DC AR101043 MO 007521
 IL 001-015551 NH 3078
 KS 4533 NJ 21A100962900
 MD 7823 PA RA-010849-B
 MA 8687

NJ PROFESSIONAL PLANNER:
 33L00355400

NJ CERTIFIED INTERIOR DESIGNER:
 21D00026700

TOMASZ M. RYBAK, AIA - ARCHITECT

© COPYRIGHT 2022
 T.M. RYBAK AND ASSOCIATES, P.C.
 DRAWINGS, SPECIFICATIONS AND OTHER DOCUMENTS, BOTH PAPER COPIES AND IN ELECTRONIC FORM, PREPARED BY T.M. RYBAK AND ASSOCIATES, P.C. AND THEIR CONSULTANTS ARE INSTRUMENTS OF SERVICE FOR USE SOLELY FOR THIS PROJECT. THEY MAY NOT BE USED FOR ANY PURPOSES BEYOND THE SCOPE OF THIS CONTRACT WITHOUT WRITTEN PERMISSION FROM T.M. RYBAK AND ASSOCIATES, P.C. UNLAWFUL USE OF INSTRUMENTS OF SERVICE SHALL BE PROSECUTED TO THE FULL EXTENT OF THE LAW.

DATE: 04-26-22
 JOB NO: 17-007
 DWG. NO: A-3
 SCALE: AS NOTED
 DWN. BY: RM