


1 WEST ELEVATION
A5 1/4" = 1 FOOT

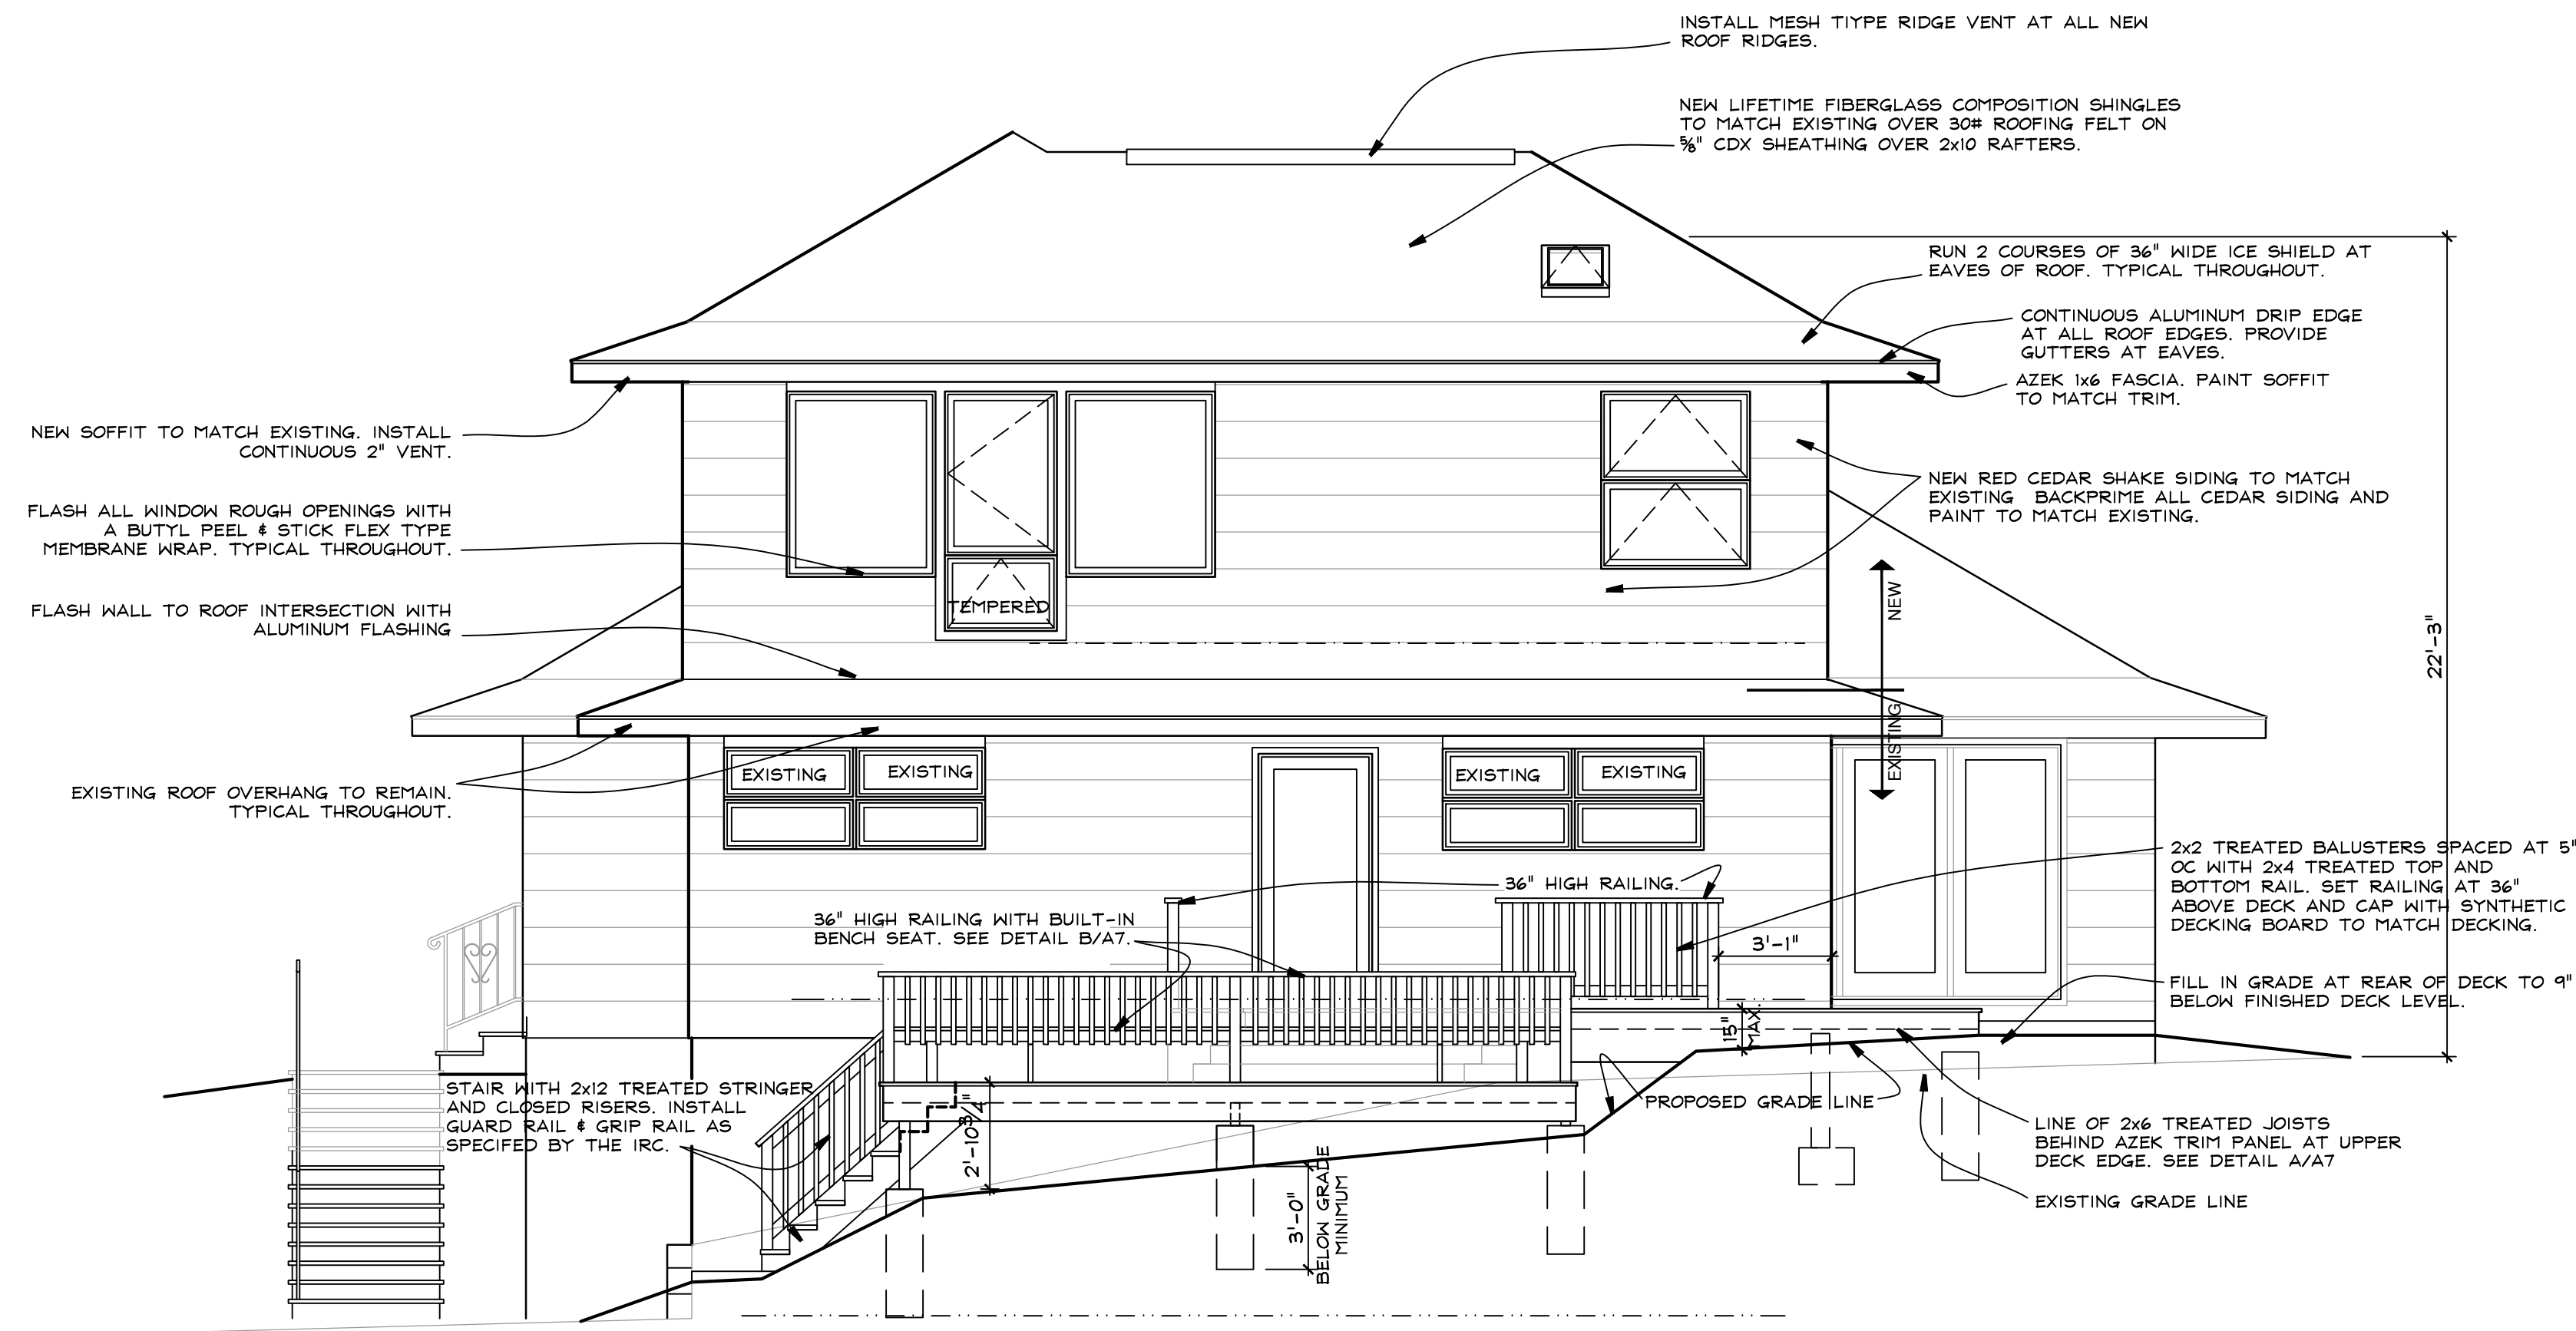

2 NORTH ELEVATION
A5 1/4" = 1 FOOT

BOWEN ADDITION
114 OLD MOUNTAIN RD.
UPPER NYACK, N.Y. 10960

NY LICENSE # 15938
KIER B. LEVESQUE, R.A.
ARCHITECT
49 THIRD AVENUE
NYACK, NEW YORK 10960
845-358-2359

ELEVATION

SCALE AS SHOWN
DATE FEBRUARY 17, 2020
JOB NO. 1909
REVISIONS: SHEET NO.

A-5