


ALL RIGHTS, TITLE AND INTEREST IN THE DESIGN, DRAWINGS & ANY SPECIFICATIONS AS INSTRUMENTS OF SERVICE ARE RESERVED AND SHALL REMAIN THE PROPERTY OF S&CO ARCHITECTURE + DESIGN, WHETHER OR NOT THE PROJECT IS COMPLETED. DESIGN, DRAWINGS & SPECIFICATIONS CONTAINED IN THIS SET SHALL NOT BE REPRODUCED, COPIED, REPRODUCED, MADE AVAILABLE TO OR USED BY ANY PERSON OR ENTITY, EXCEPT IN FURTHERANCE OF THIS PROJECT WITHOUT THE PRIOR WRITTEN CONSENT OF S&CO ARCHITECTURE + DESIGN.

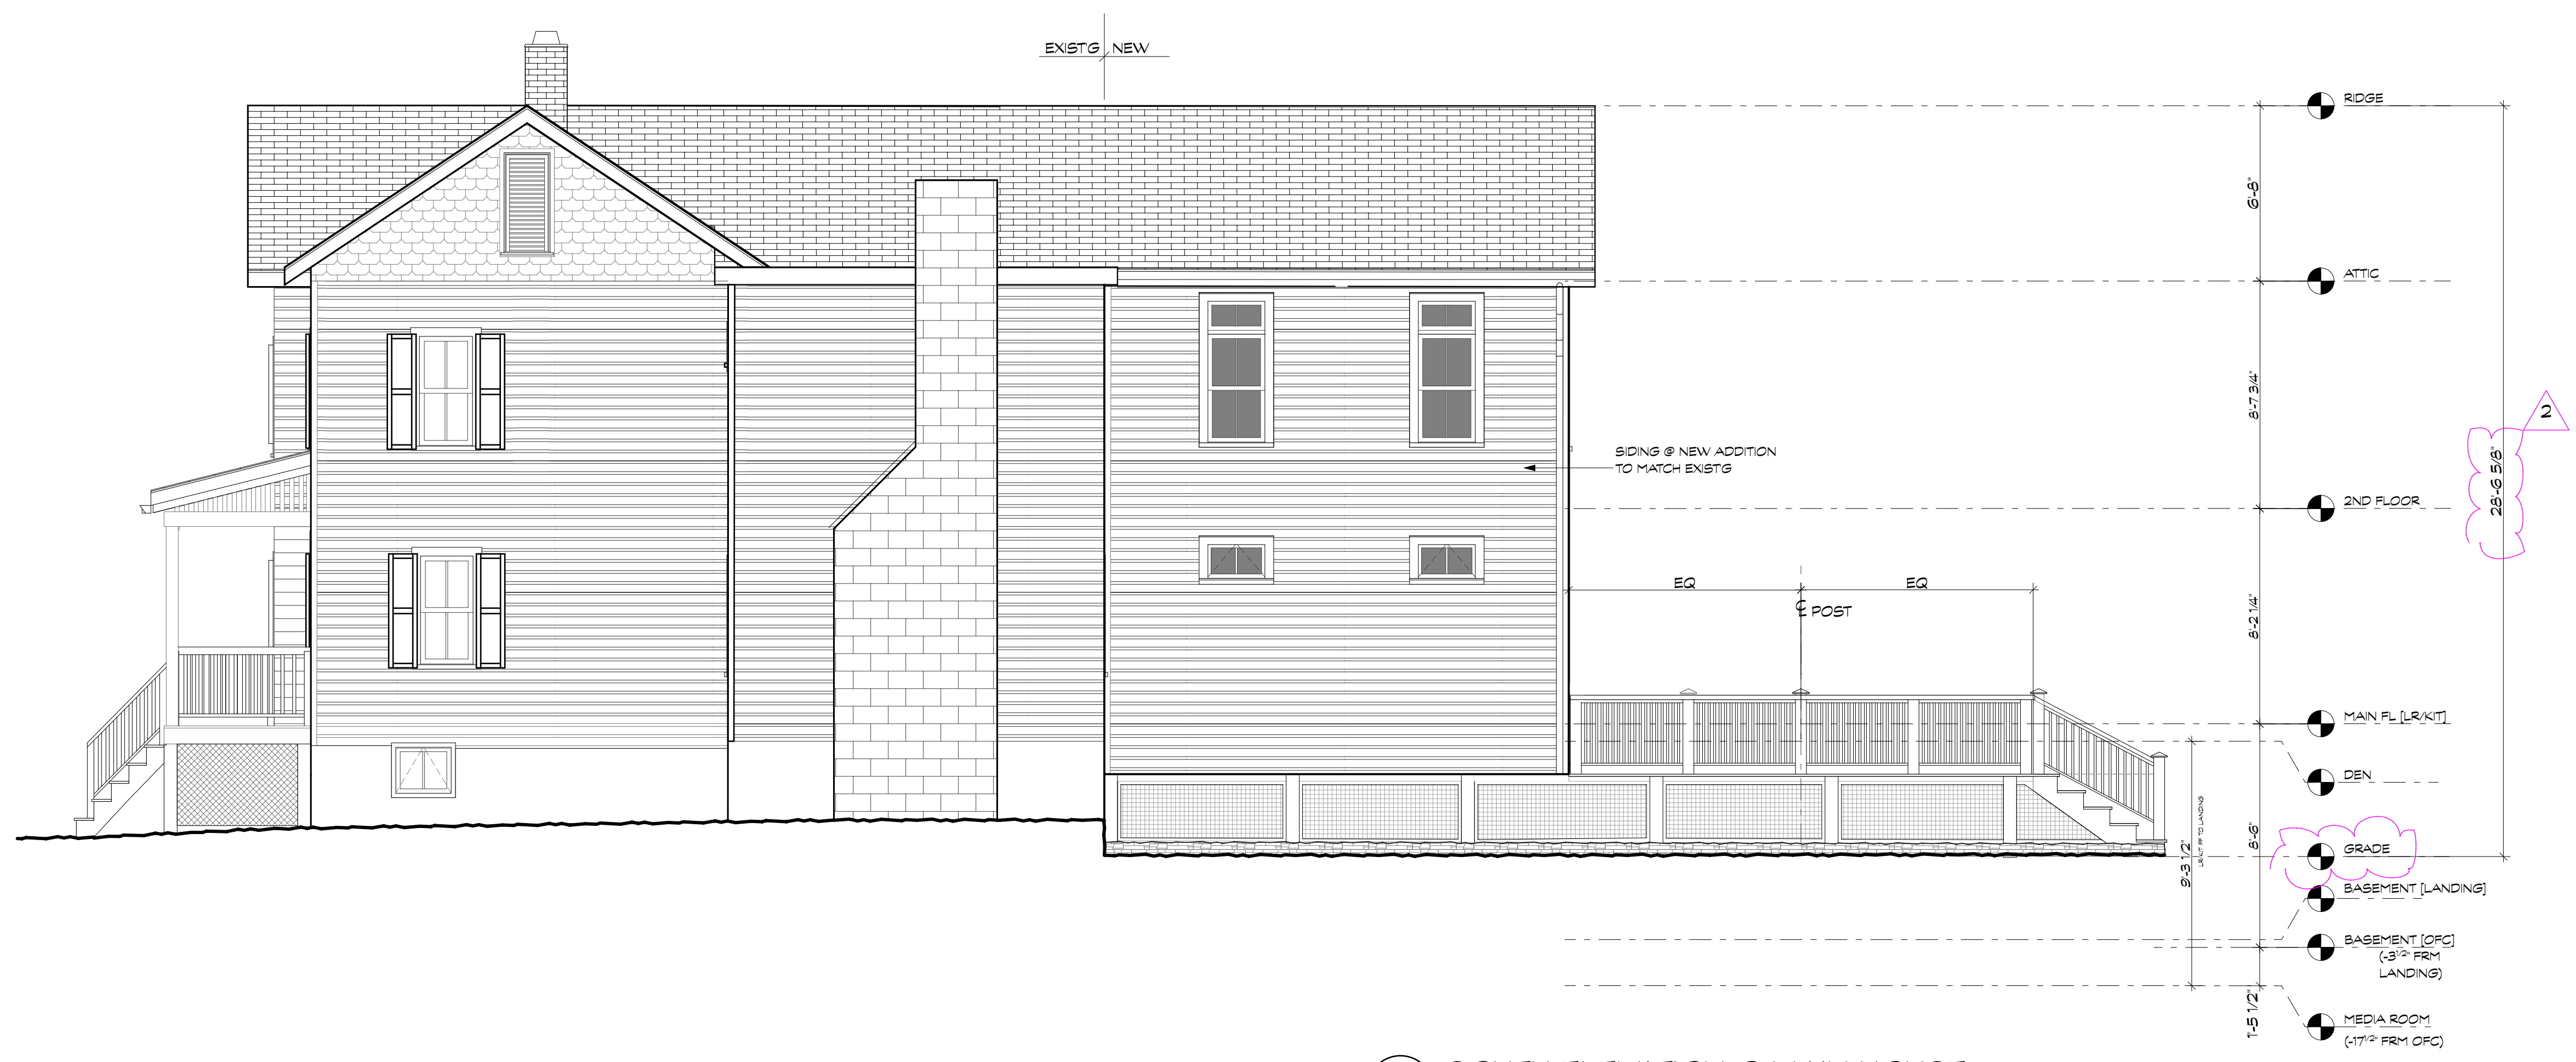

1 SOUTH ELEVATION @ MAIN HOUSE
 SCALE: 1/4" = 1'-0"

ADDITION & RENOVATIONS TO THE
 HUNN / UNDERWOOD RESIDENCE
 325 NORTH BROADWAY | NYACK, NEW YORK

MARK	DATE	DESCRIPTION
1	12-MAY-2021	UPPER NYACK PB
2	12-MAY-2021	AS PER UPPER NYACK ARE MTS OF 10 MAY 2021
	18-MAR-2021	NYACK PLANNING BOARD

EXTERIOR ELEVATIONS

SCALE AS NOTED

A-201

S&CO, # 1902