





2 REAR ELEVATION
AI 1/4" = 1 FOOT

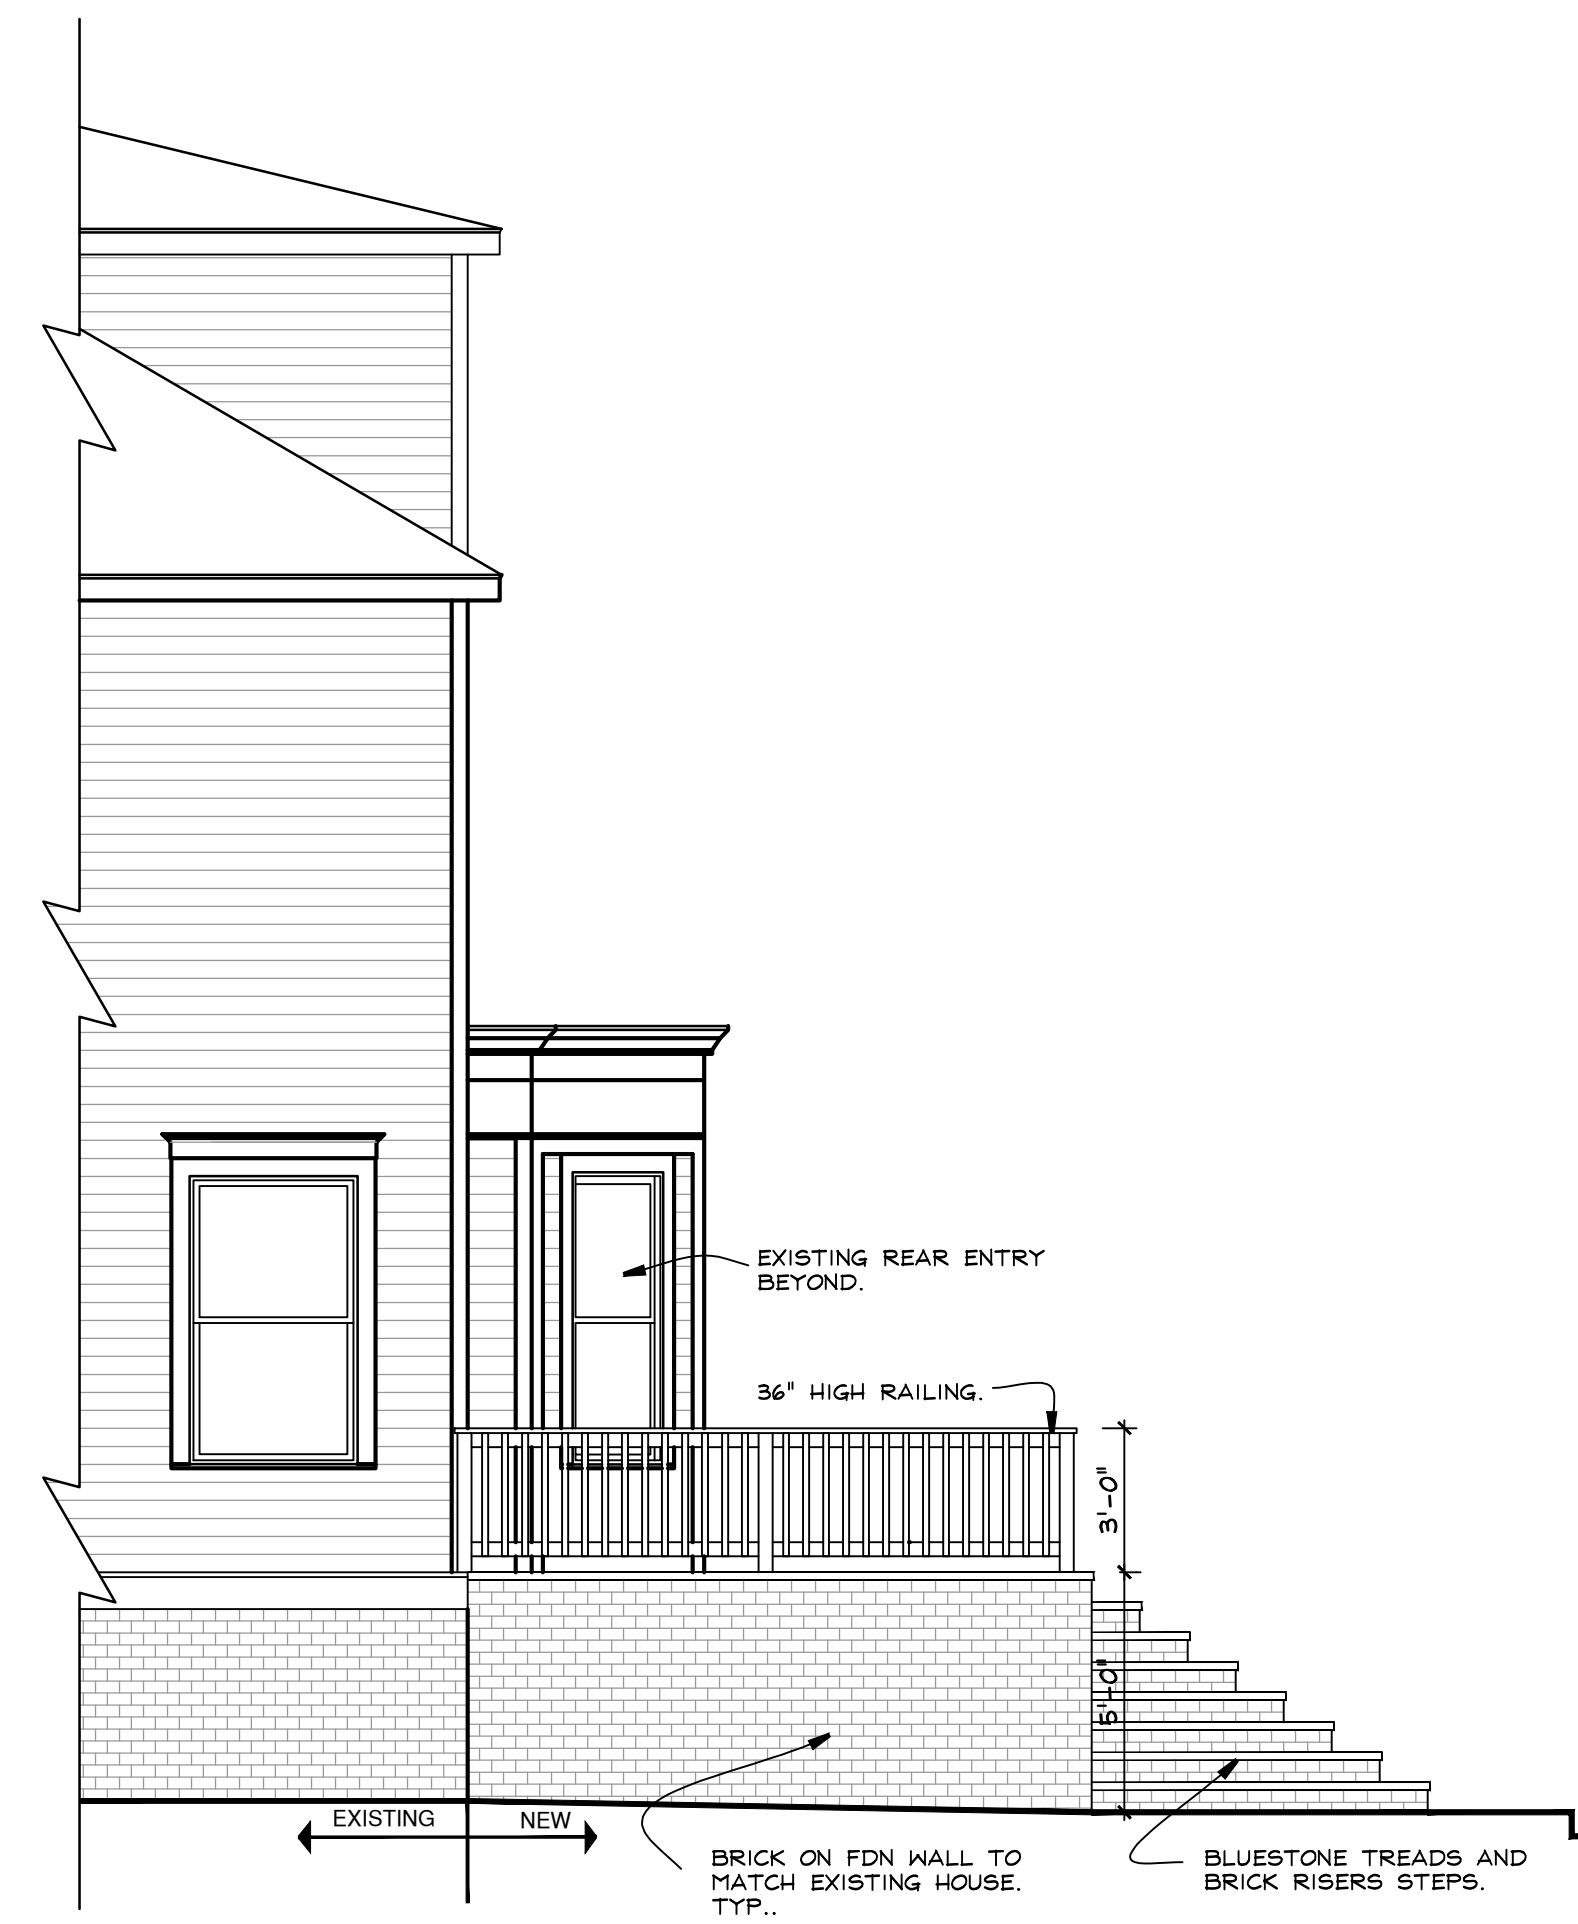

3 PARTIAL SIDE ELEVATION
AI 1/4" = 1 FOOT

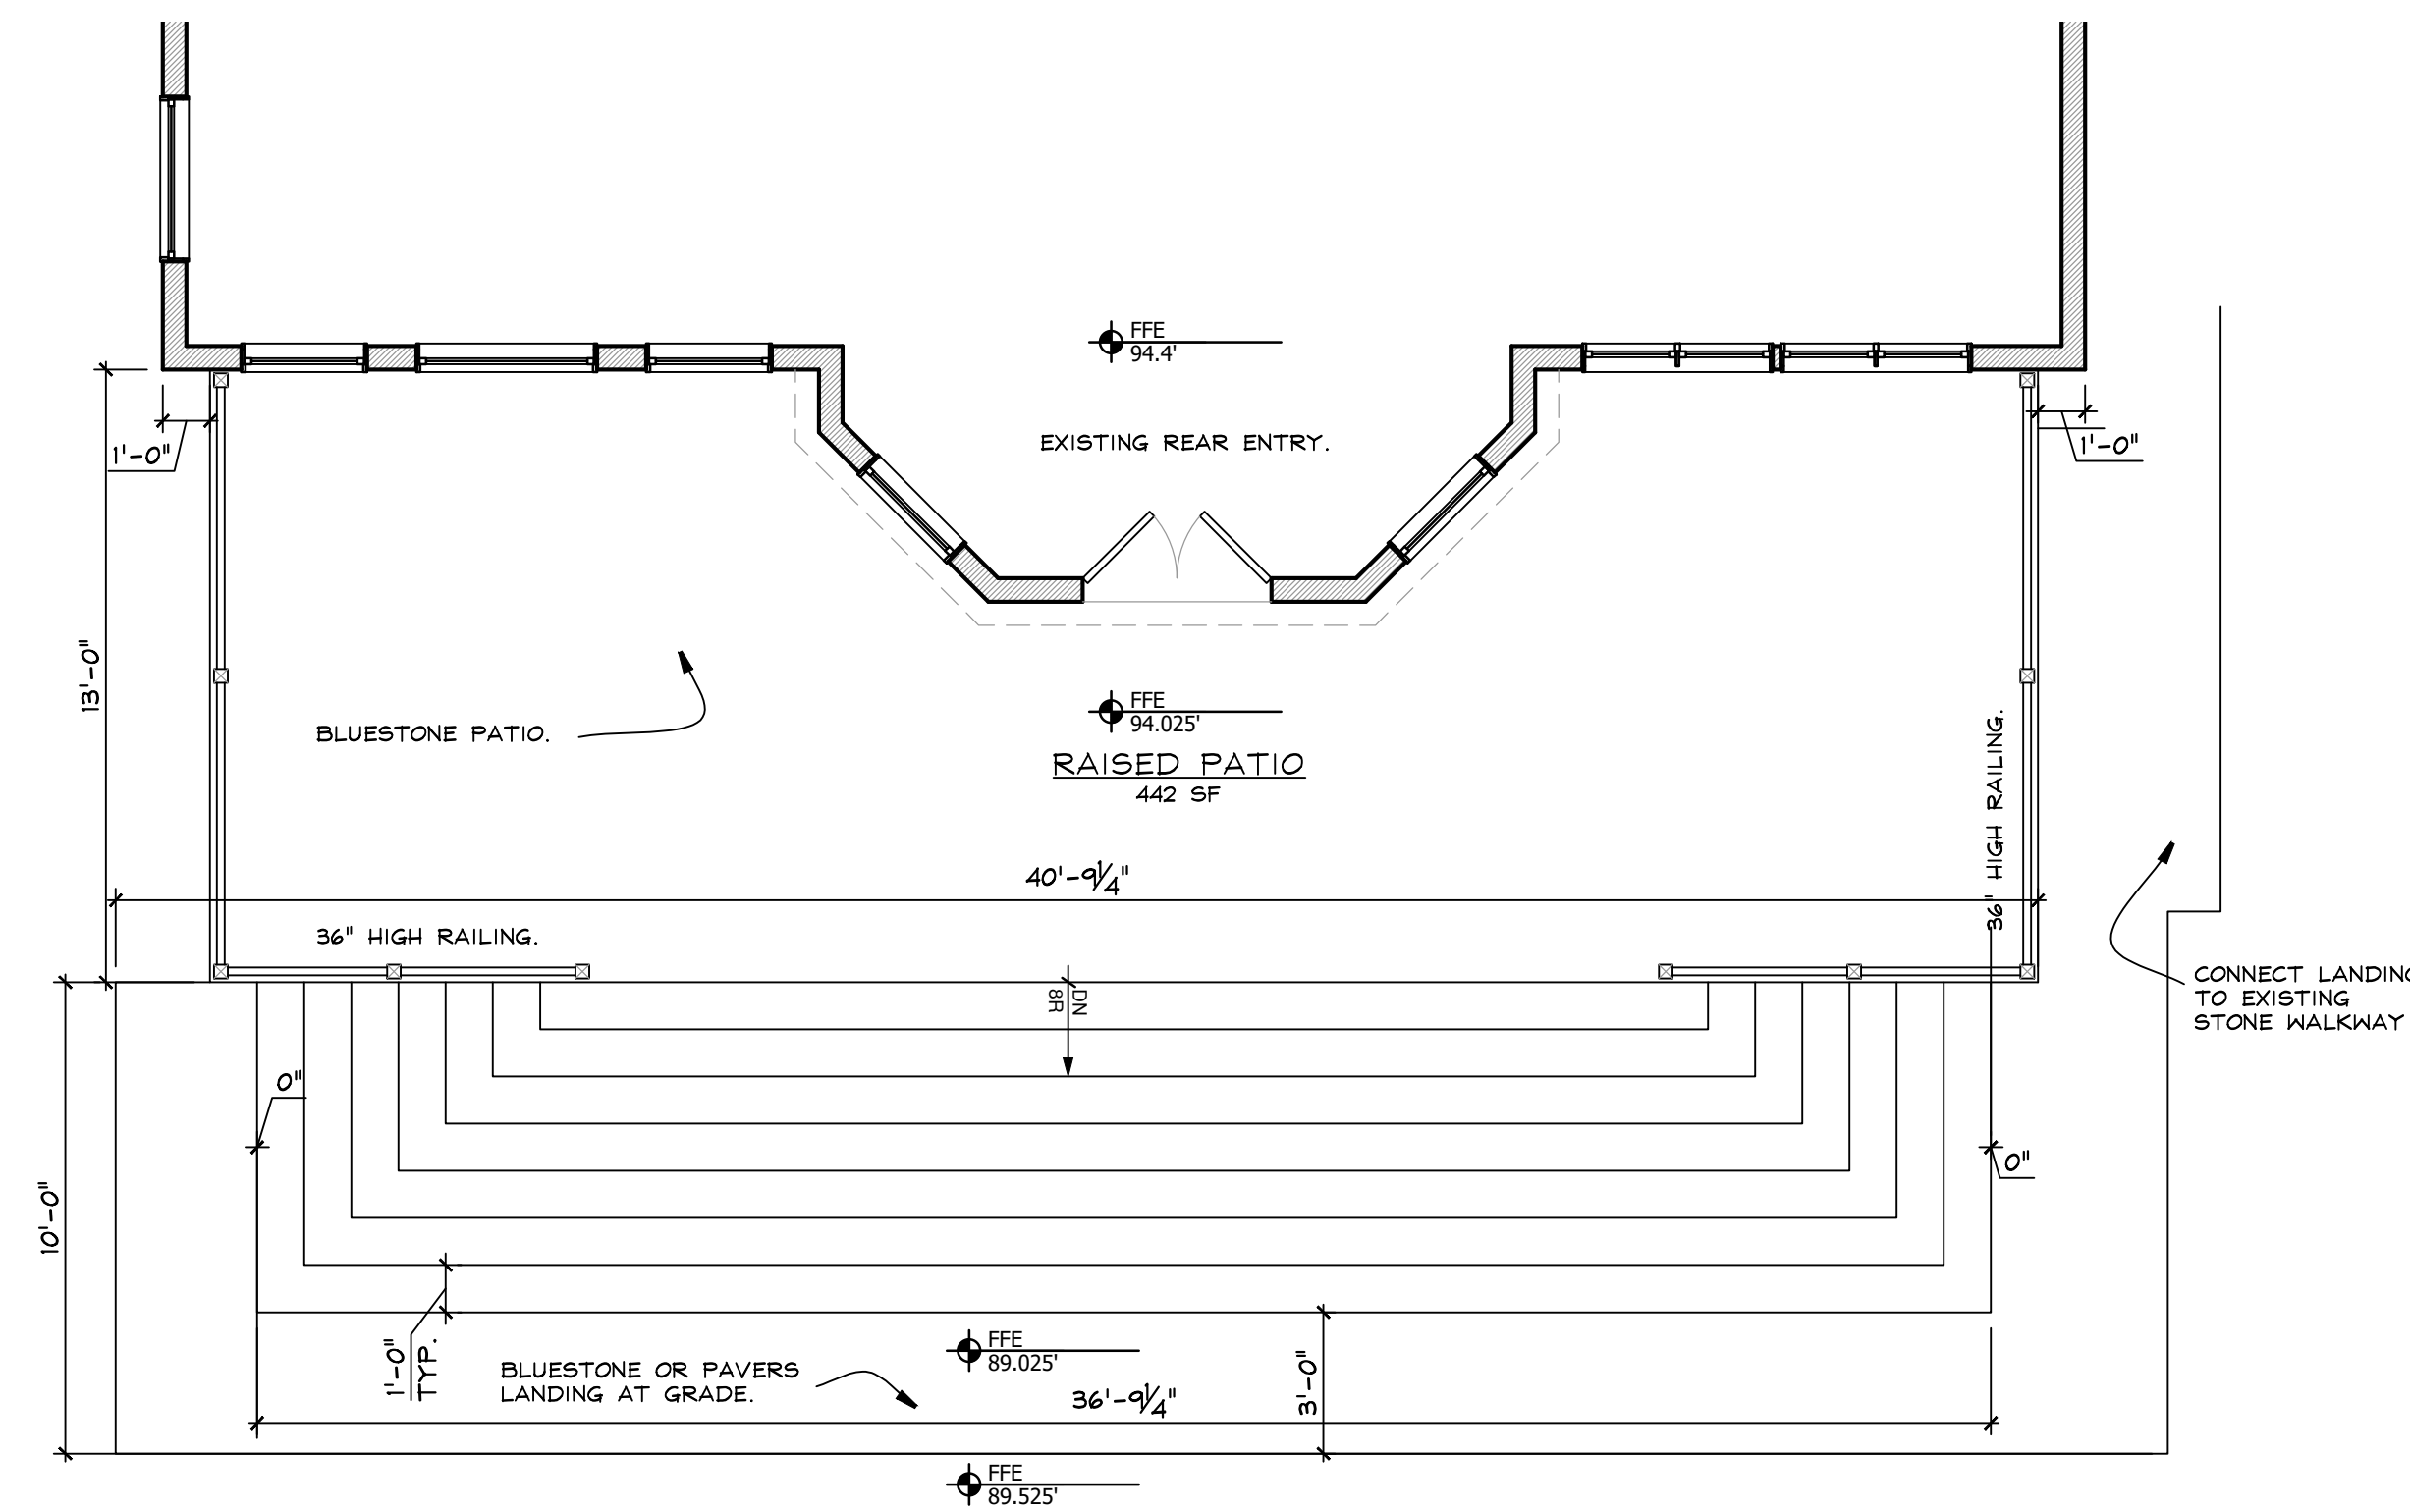

1 PARTIAL FIRST FLOOR PLAN
AI 1/4" = 1 FOOT

CONSTRUCTION LEGEND	
	NEW CONSTRUCTION
	EXISTING WALLS TO BE DEMOLISHED
	EXISTING MASONRY WALL
	EXISTING STUD WALL TO REMAIN
	SHEET NOTES CALL: SEE NOTES THIS SHEET
	HARDWIRED CARBON MONOXIDE DET.
	HARDWIRED SMOKE DETECTOR

JAMES PATIO
315 NORTH BROADWAY
UPPER NYACK, N.Y. 10913

KIER B. LEVESQUE, R.A.
ARCHITECT
49 THIRD AVENUE
NYACK, NEW YORK 10960
845-358-2359

PLAN &
ELEVATIONS

SCALE AS SHOWN
DATE FEBRUARY 10, 2022
JOB NO. 202175
REVISIONS: SHEET NO.

NY LICENSE # 15938

A-1