




3 REAR (west) ELEVATION
 A1 1/4" = 1 FOOT

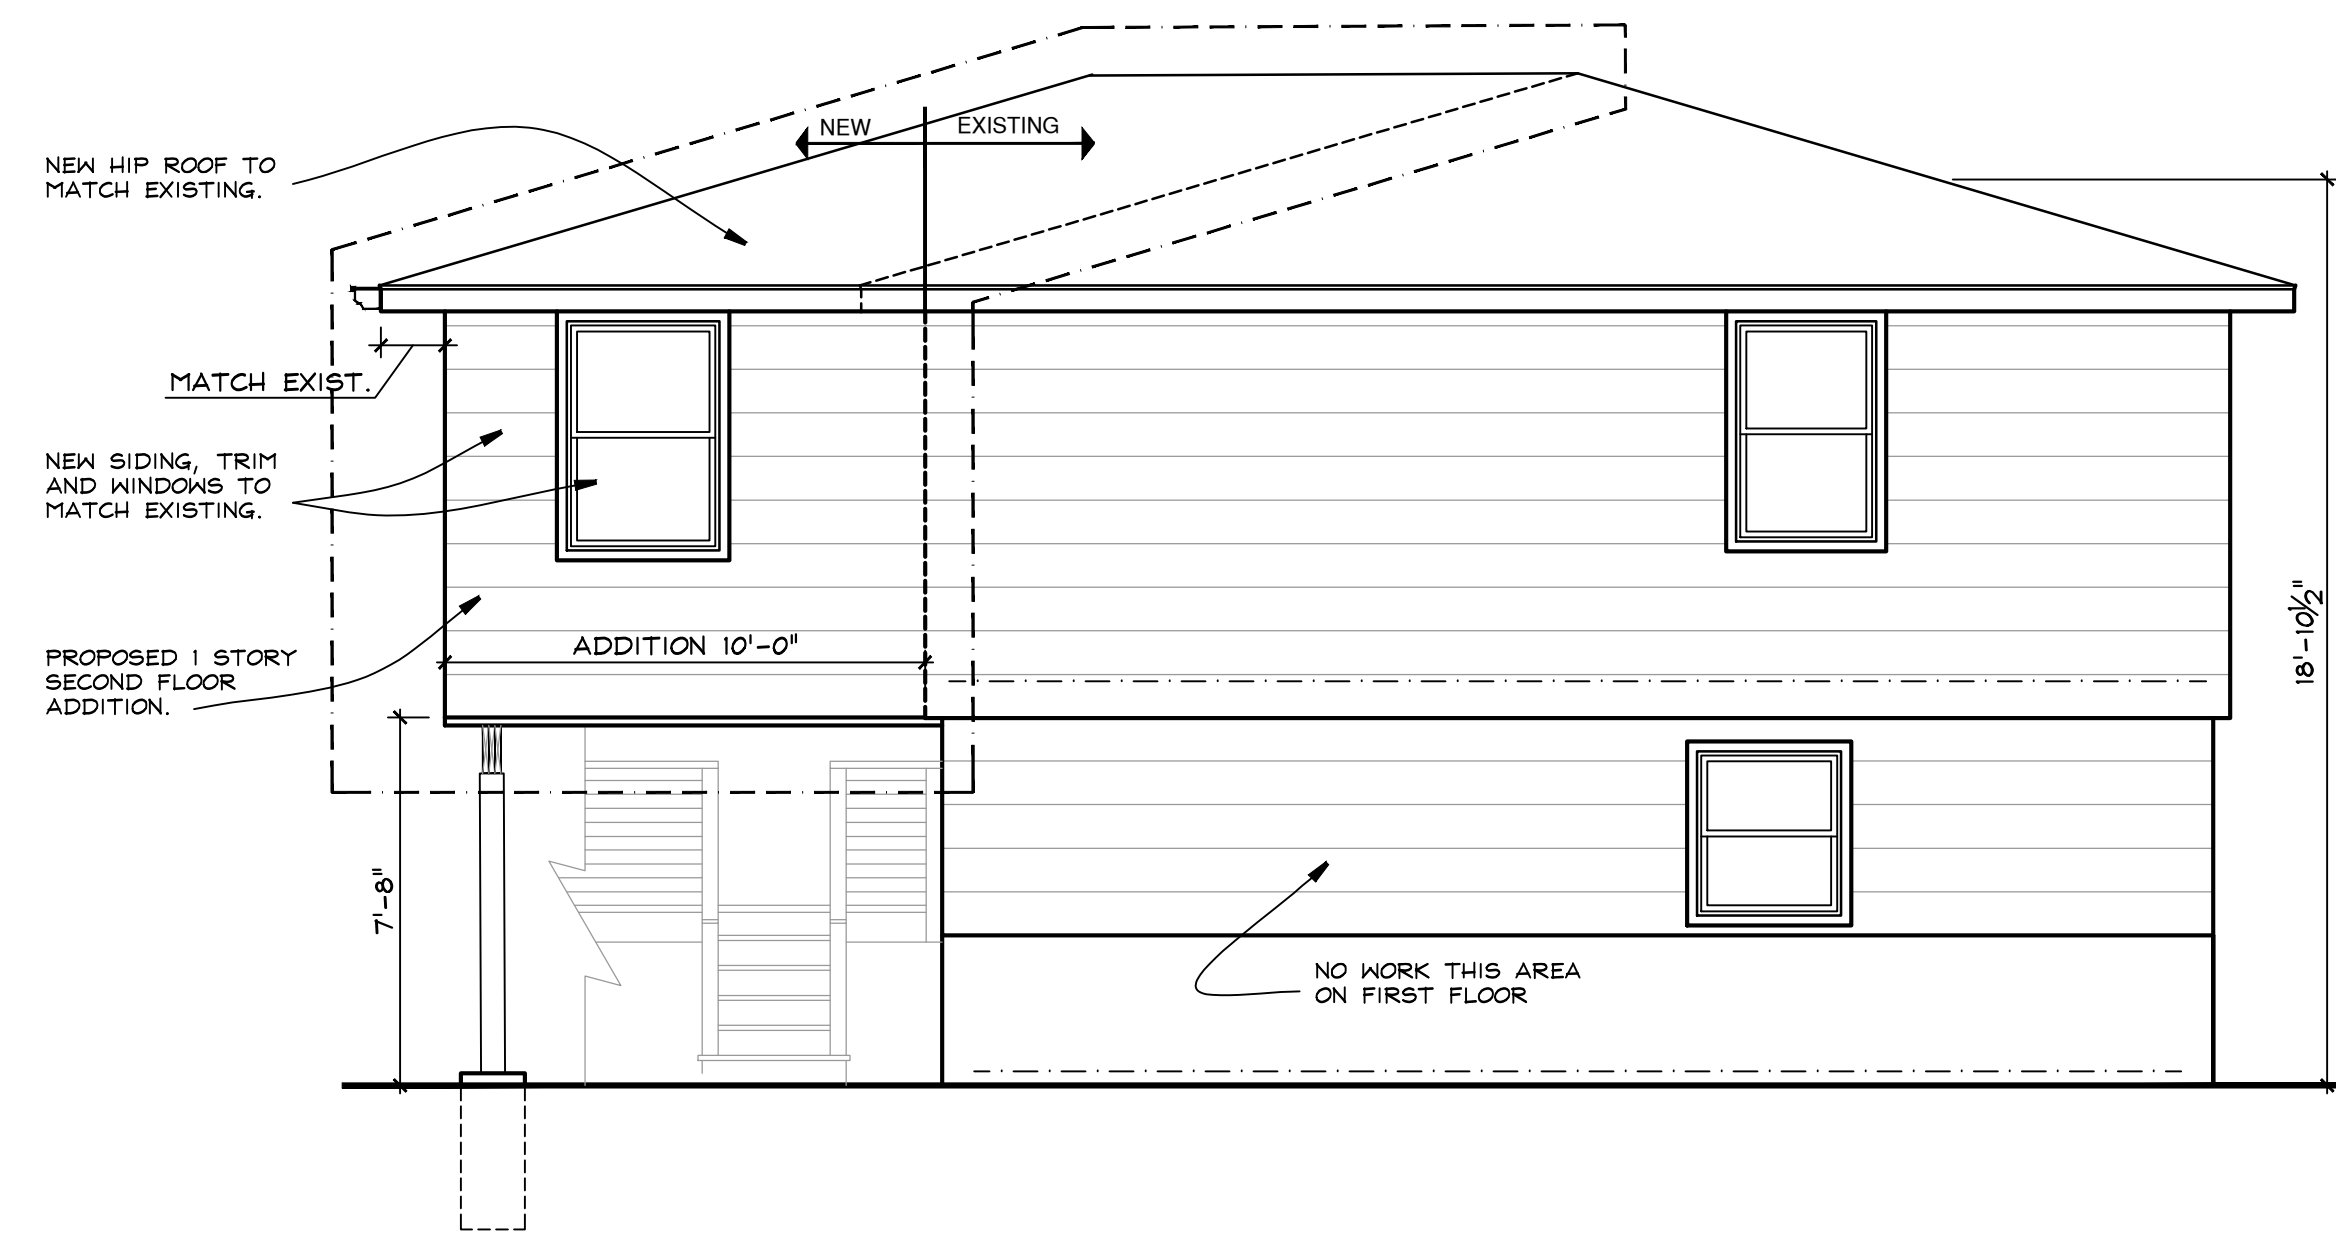


4 SIDE (south) ELEVATION
 A1 1/4" = 1 FOOT

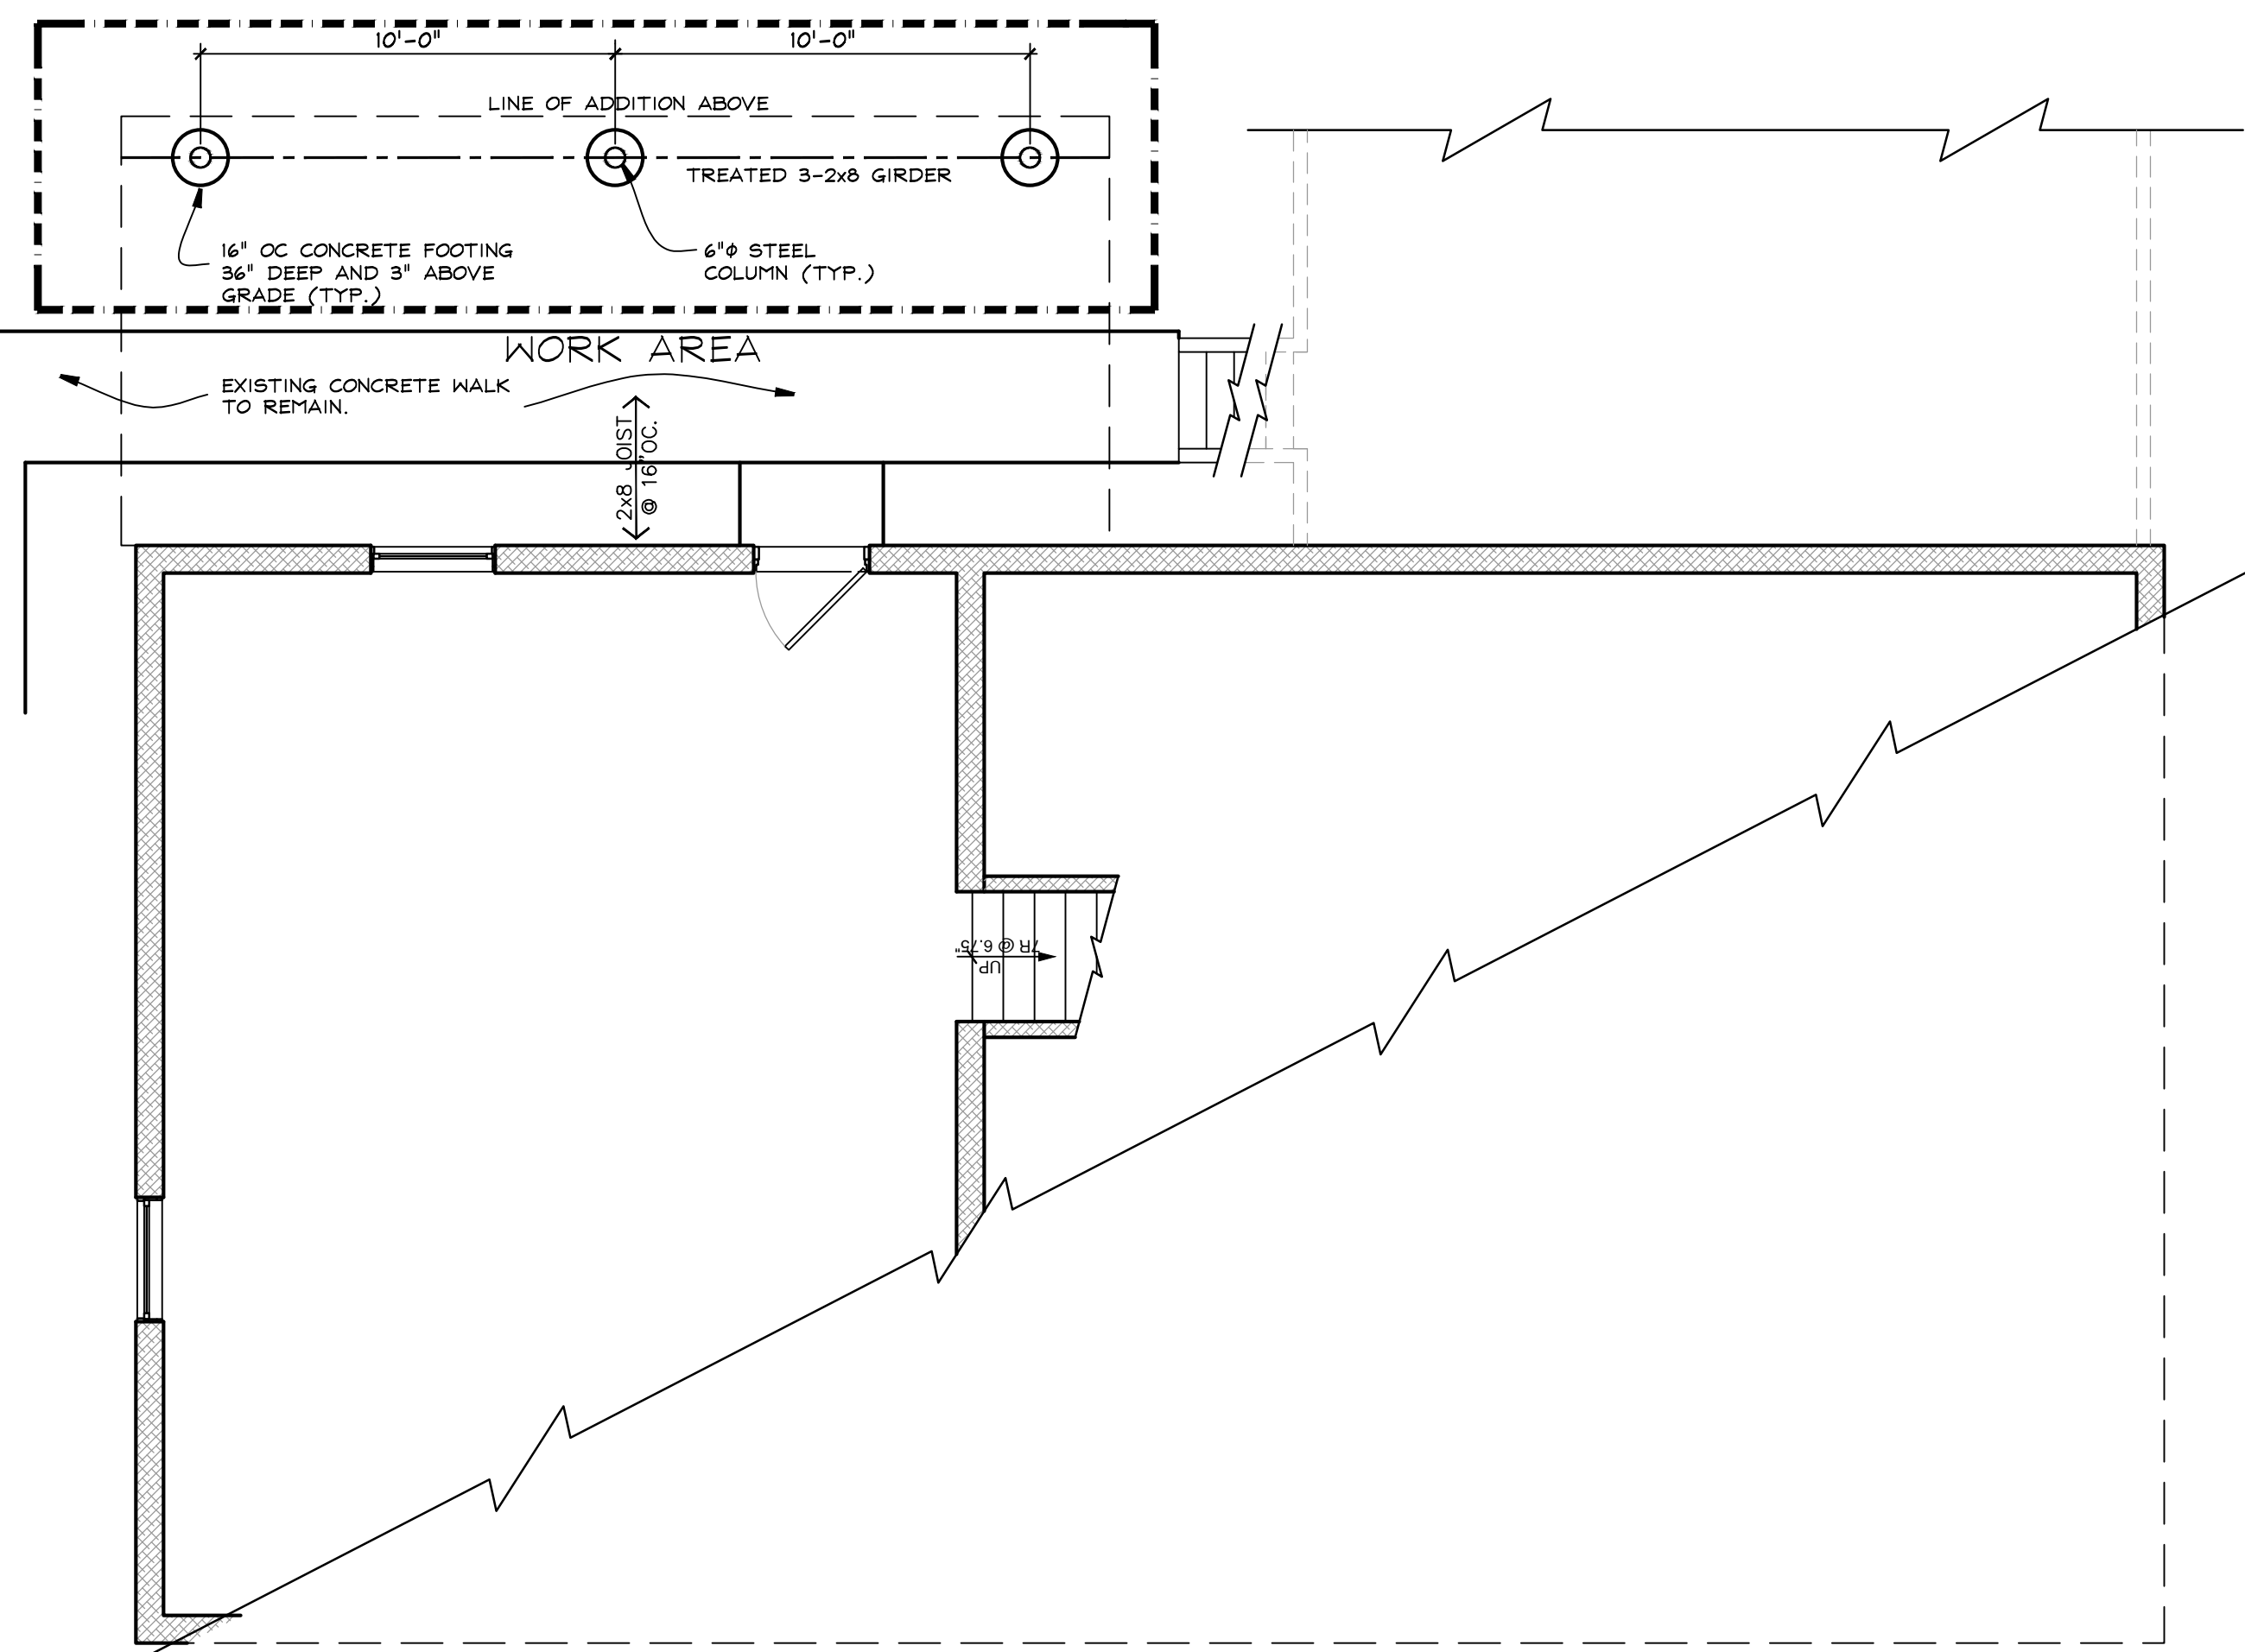

2 LOWEST FLOOR PLAN
 A1 1/4" = 1 FOOT

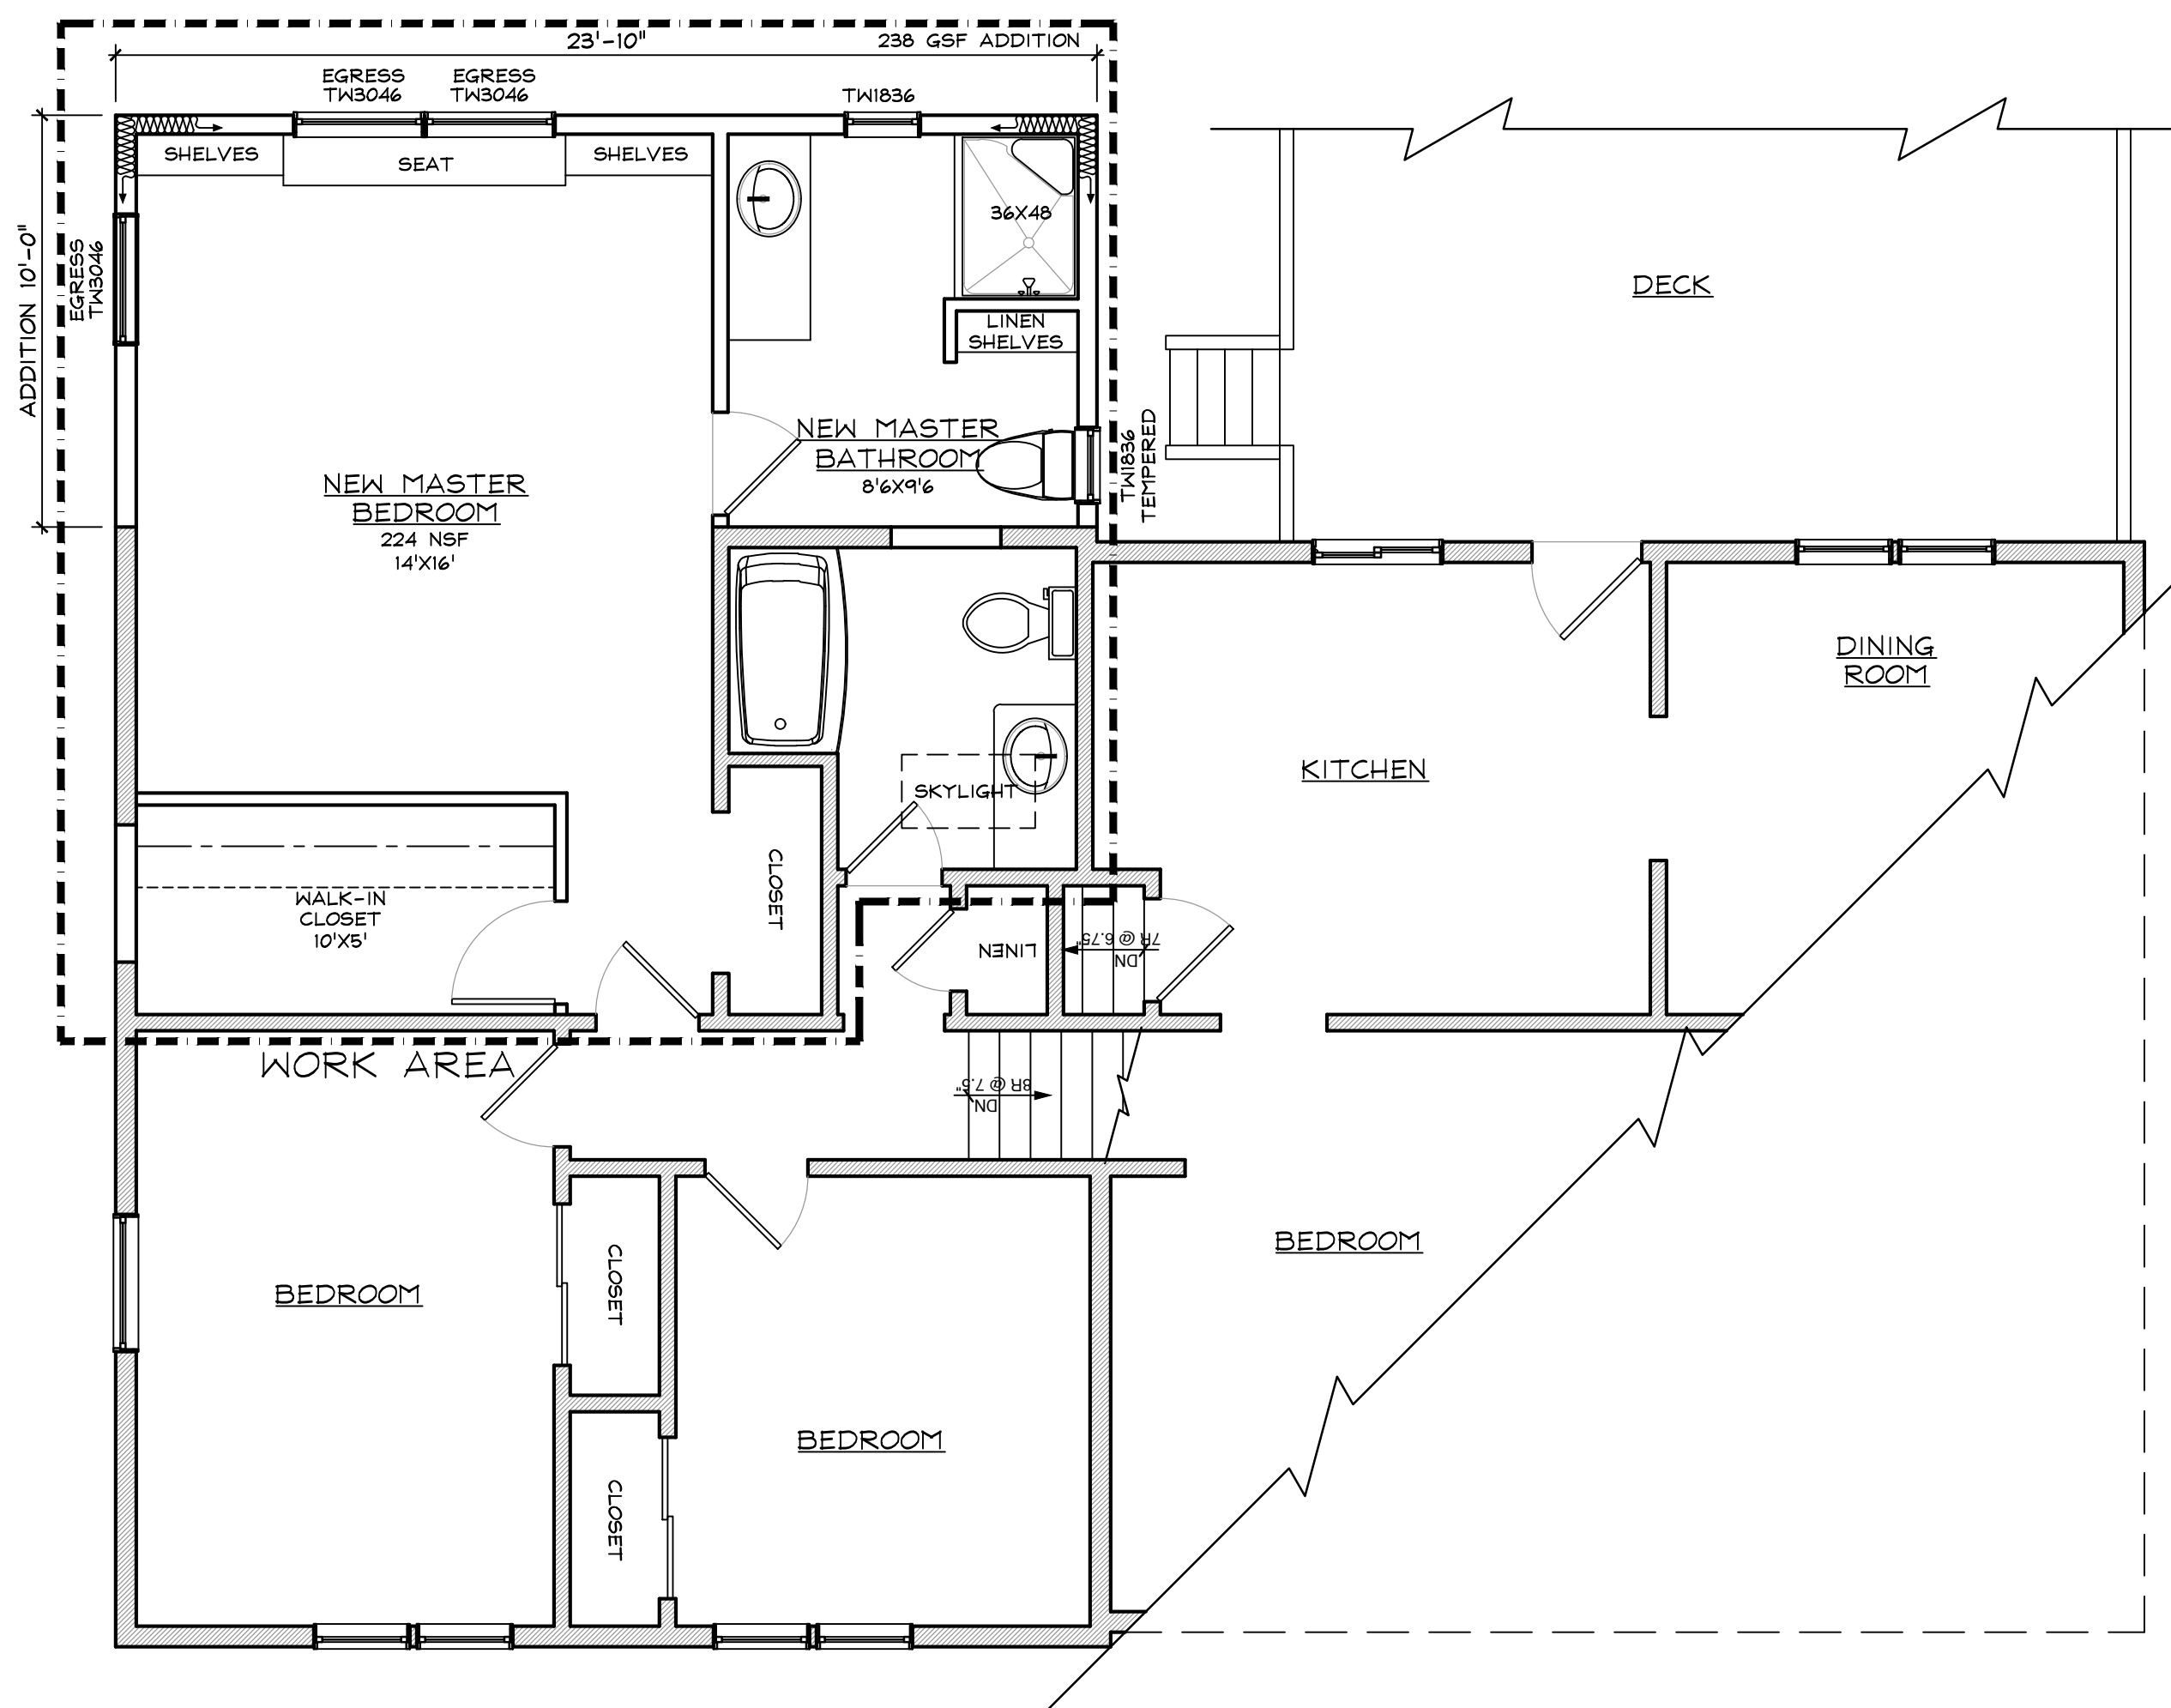

1 FLOOR PLAN
 A1 1/4" = 1 FOOT

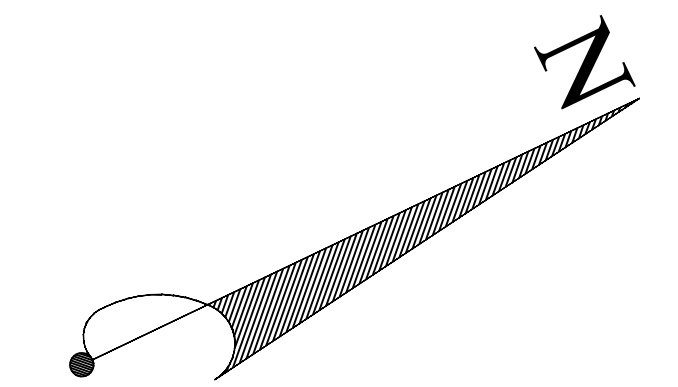

CONSTRUCTION LEGEND	
	NEW CONSTRUCTION
	EXISTING WALLS TO BE DEMOLISHED
	EXISTING MASONRY WALL
	EXISTING STUD WALL TO REMAIN
	SHEET NOTES CALL: SEE NOTES THIS SHEET
	HARDWIRED CARBON MONOXIDE DET.
	HARDWIRED SMOKE DETECTOR

KELLEY ADDITION
 508 N. MIDLAND AVE.
 UPPER NYACK, N.Y. 10960

NY LICENSE # 15938
KIER B. LEVESQUE, R.A.
 ARCHITECT
 49 THIRD AVENUE
 NYACK, NEW YORK 10960
 845-358-2359

FLOOR PLANS AND
 ELEVATIONS

SCALE AS SHOWN
 DATE APRIL 11, 2022
 JOB NO. 2021104
 REVISIONS: SHEET NO.

A-1