


2 WEST ELEVATION
 A1 1/4" = 1 FOOT

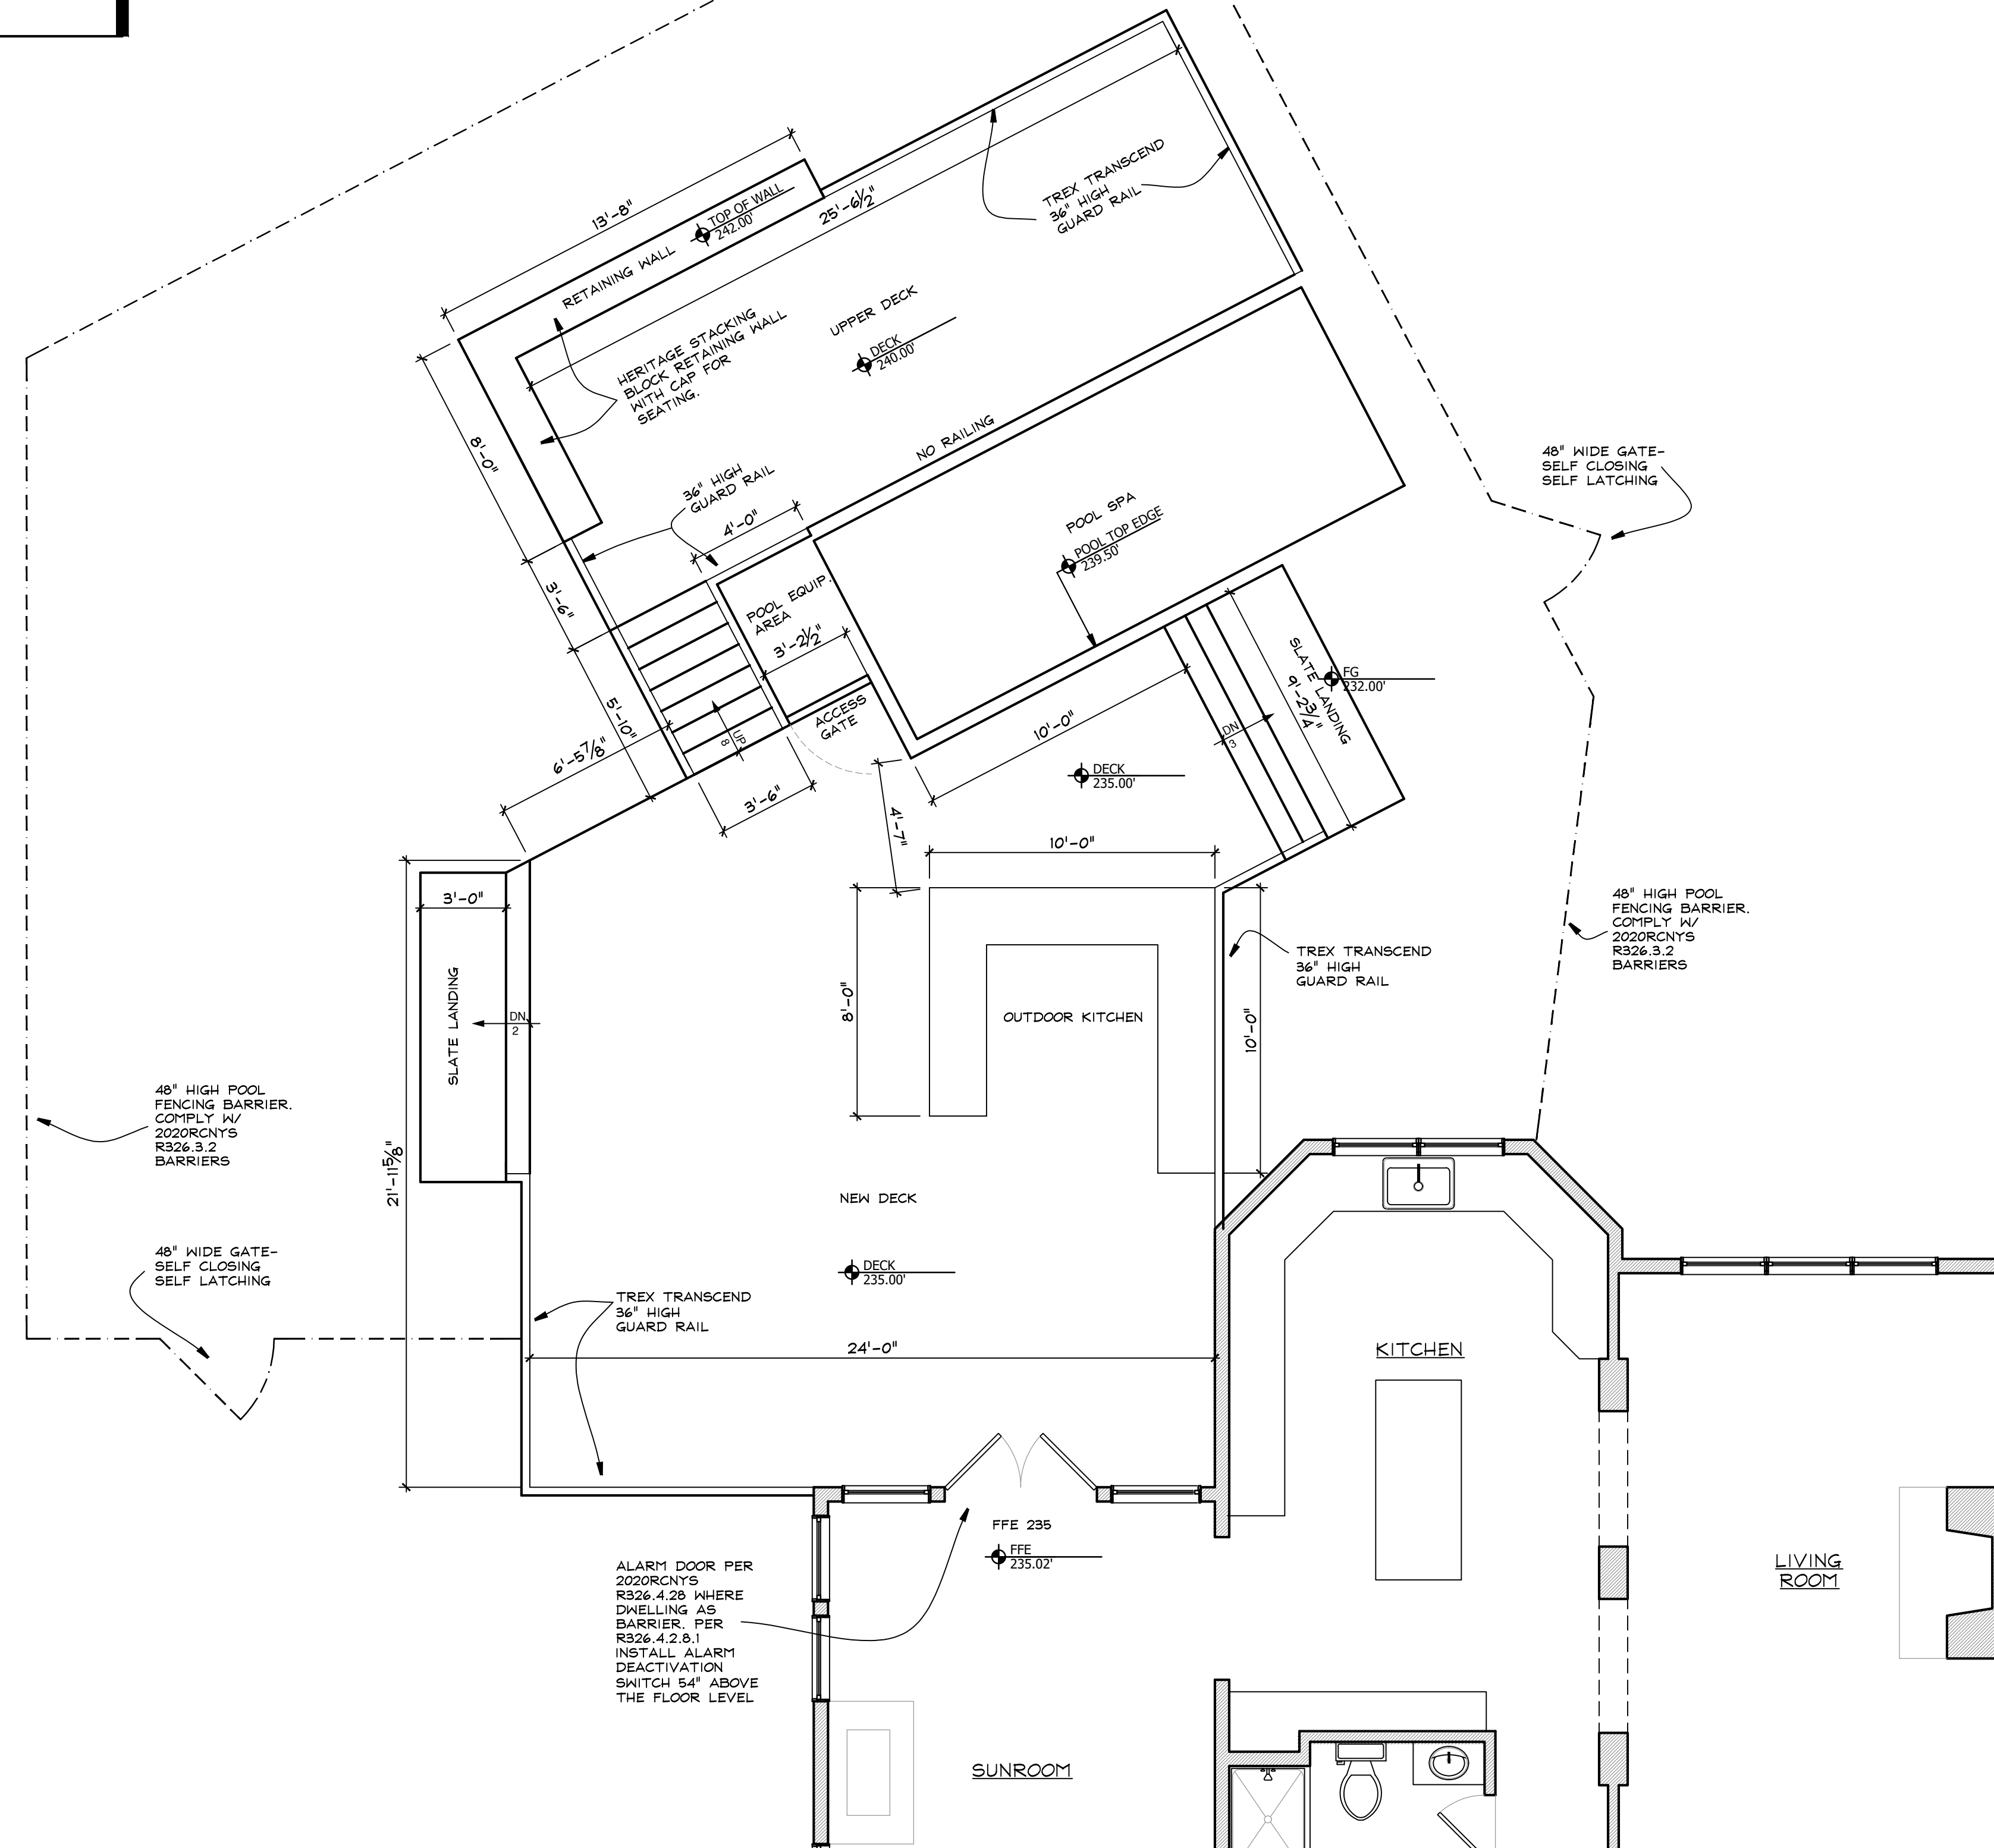

1 DECK PLAN
 A1 1/4" = 1 FOOT

CONSTRUCTION LEGEND	
	NEW CONSTRUCTION
	EXISTING WALLS TO BE DEMOLISHED
	EXISTING MASONRY WALL
	EXISTING STUD WALL TO REMAIN
	SHEET NOTES CALL: SEE NOTES THIS SHEET
	HARDWIRED CARBON MONOXIDE DET.
	HARDWIRED SMOKE DETECTOR

PLACE DECK & SPA
 323 FRONT STREET
 Upper Nyack, N.Y. 10960

NY LICENSE # 15938
KIER B. LEVESQUE, R.A.
 ARCHITECT
 49 THIRD AVENUE
 NYACK, NEW YORK 10960
 845-358-2359

DECK PLAN

SCALE AS SHOWN
 DATE MAY 5, 2021
 JOB NO. 202142
 REVISIONS: SHEET NO.

A-1