



ALL RIGHTS, TITLE AND INTEREST IN THE DESIGN, DRAWINGS & ANY SPECIFICATIONS AS INSTRUMENTS OF SERVICE ARE & SHALL REMAIN THE PROPERTY OF SECO ARCHITECTURE + DESIGN, WHETHER OR NOT THE PROJECT IS COMPLETED. DESIGN, DRAWINGS & SPECIFICATIONS CONTAINED IN THIS SET SHALL NOT BE MADE AVAILABLE TO OR USED BY ANY PERSON OR ENTITY, EXCEPT IN FURTHERANCE OF THIS PROJECT WITHOUT THE PRIOR WRITTEN CONSENT OF SECO ARCHITECTURE + DESIGN.

ADDITION & RENOVATIONS TO THE HUNN / UNDERWOOD RESIDENCE

325 NORTH BROADWAY | NYACK, NEW YORK

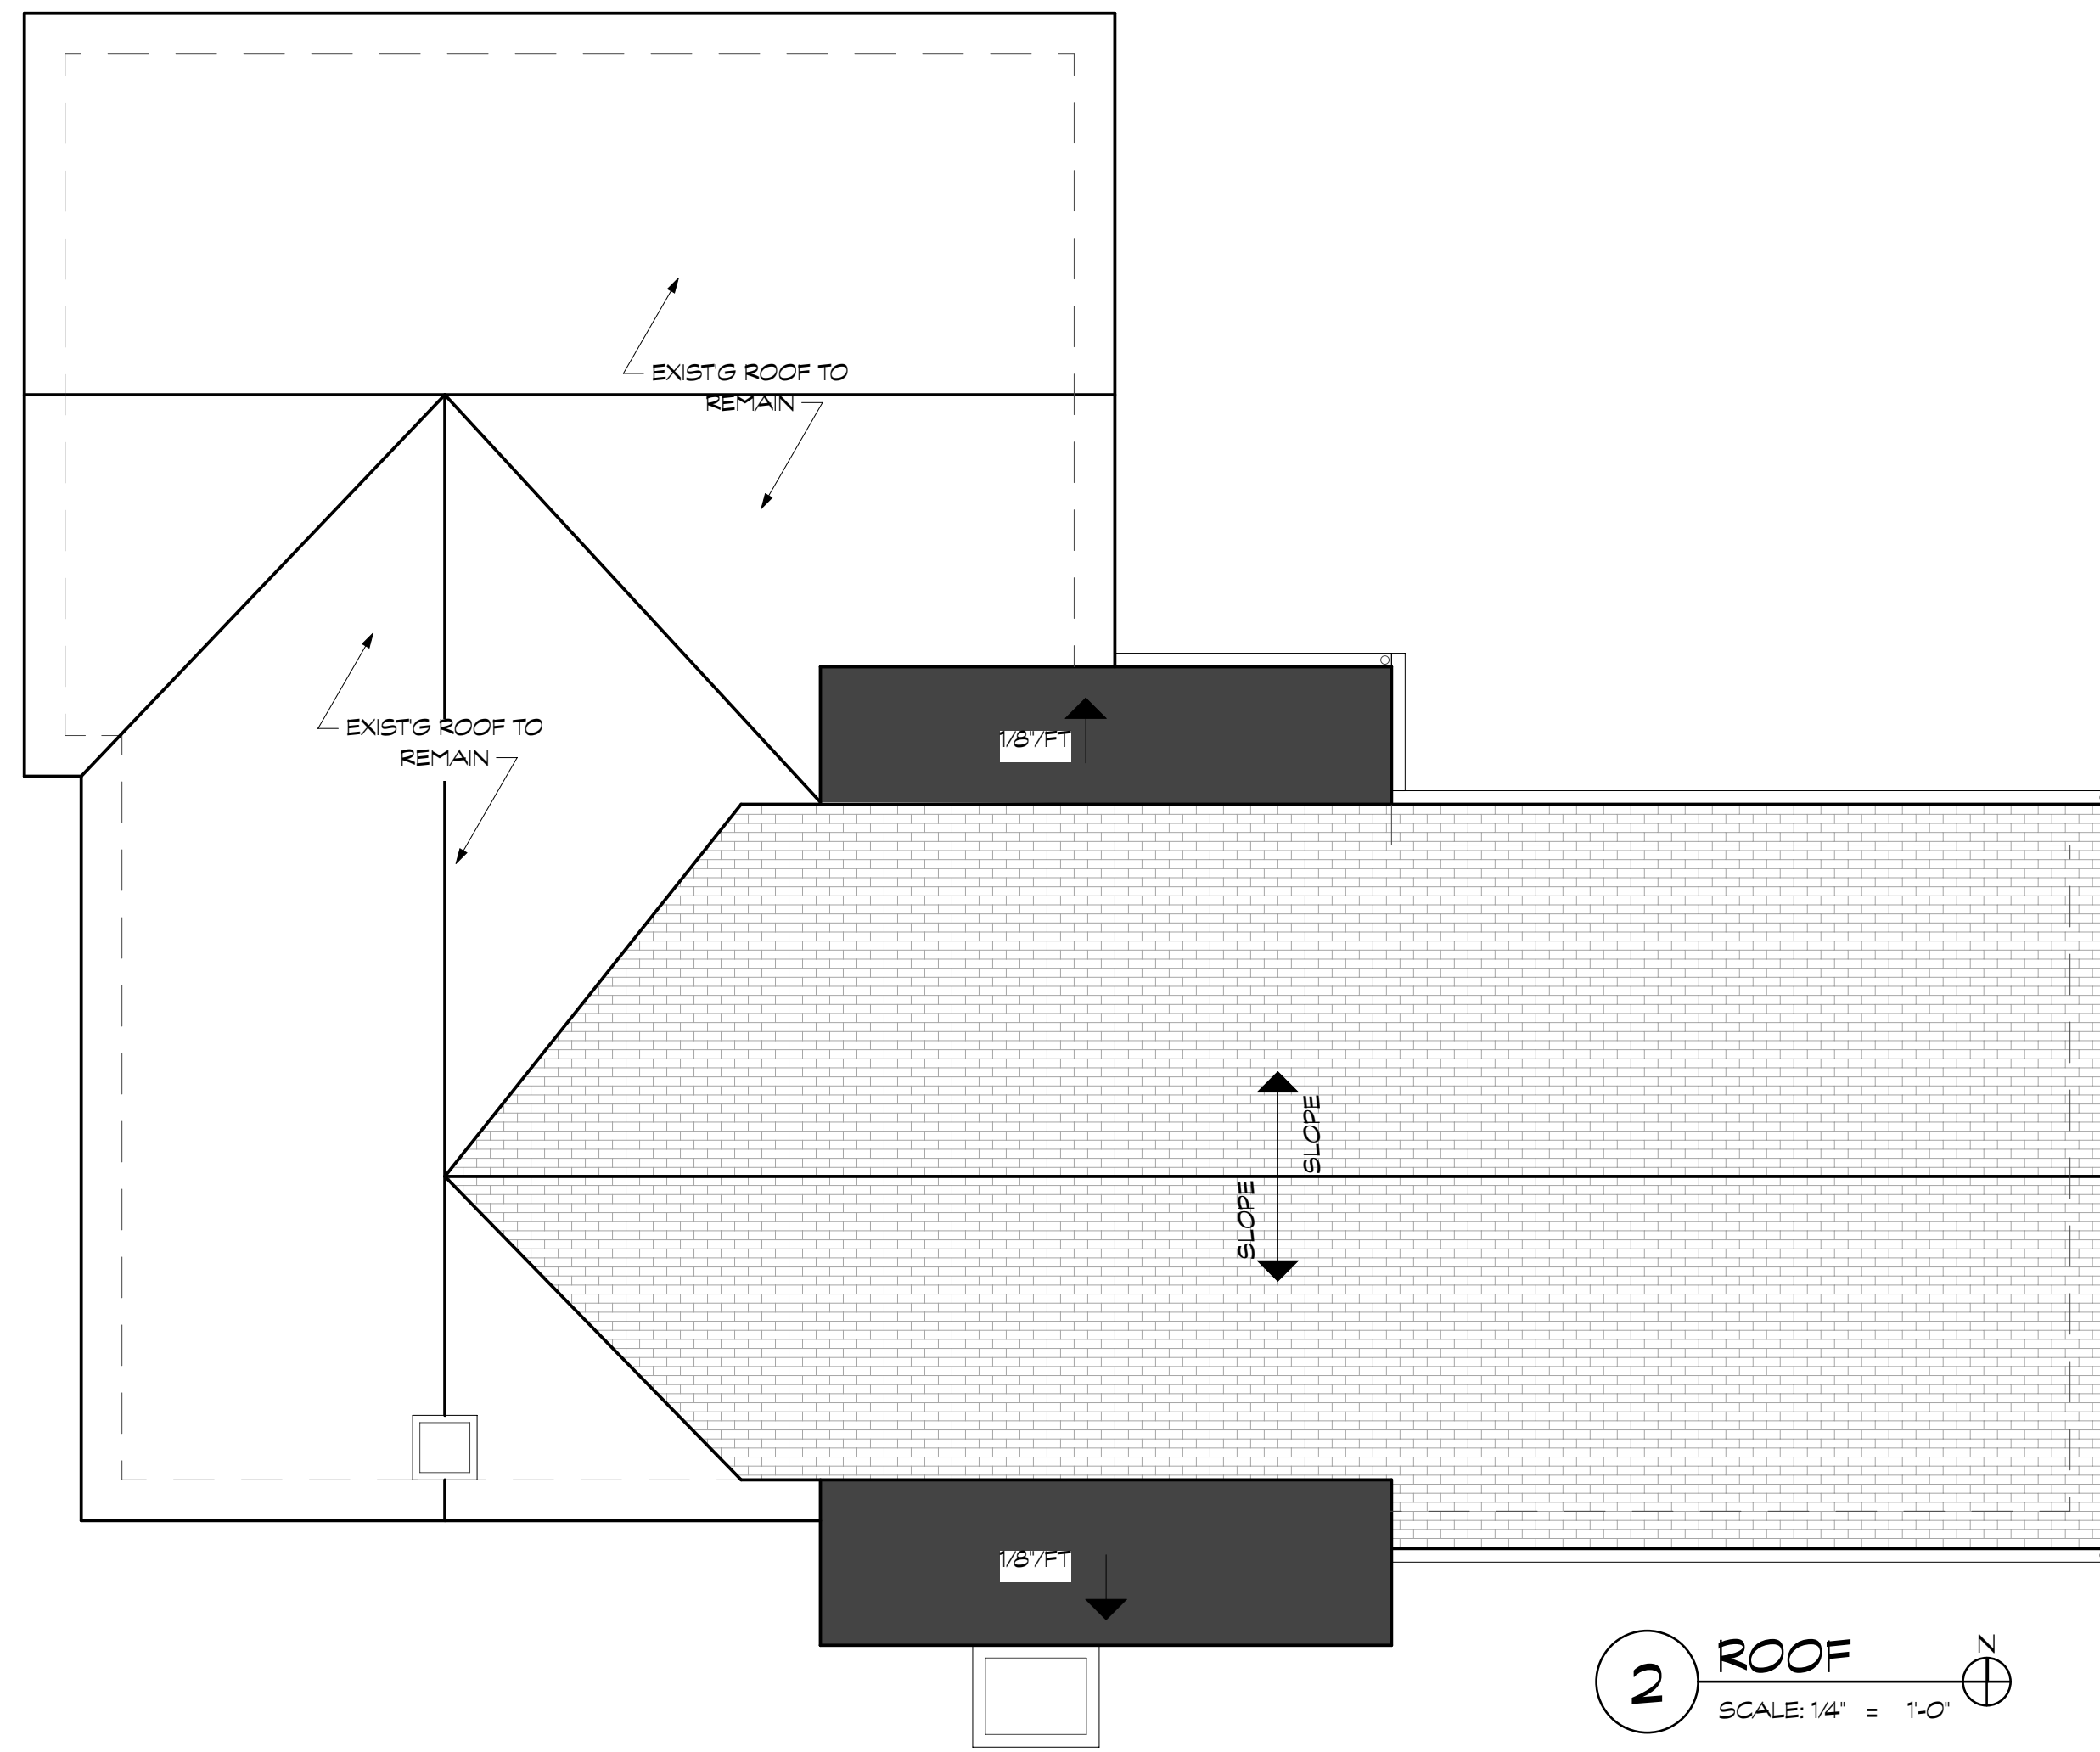

2 ROOF
 SCALE: 1/4" = 1'-0"

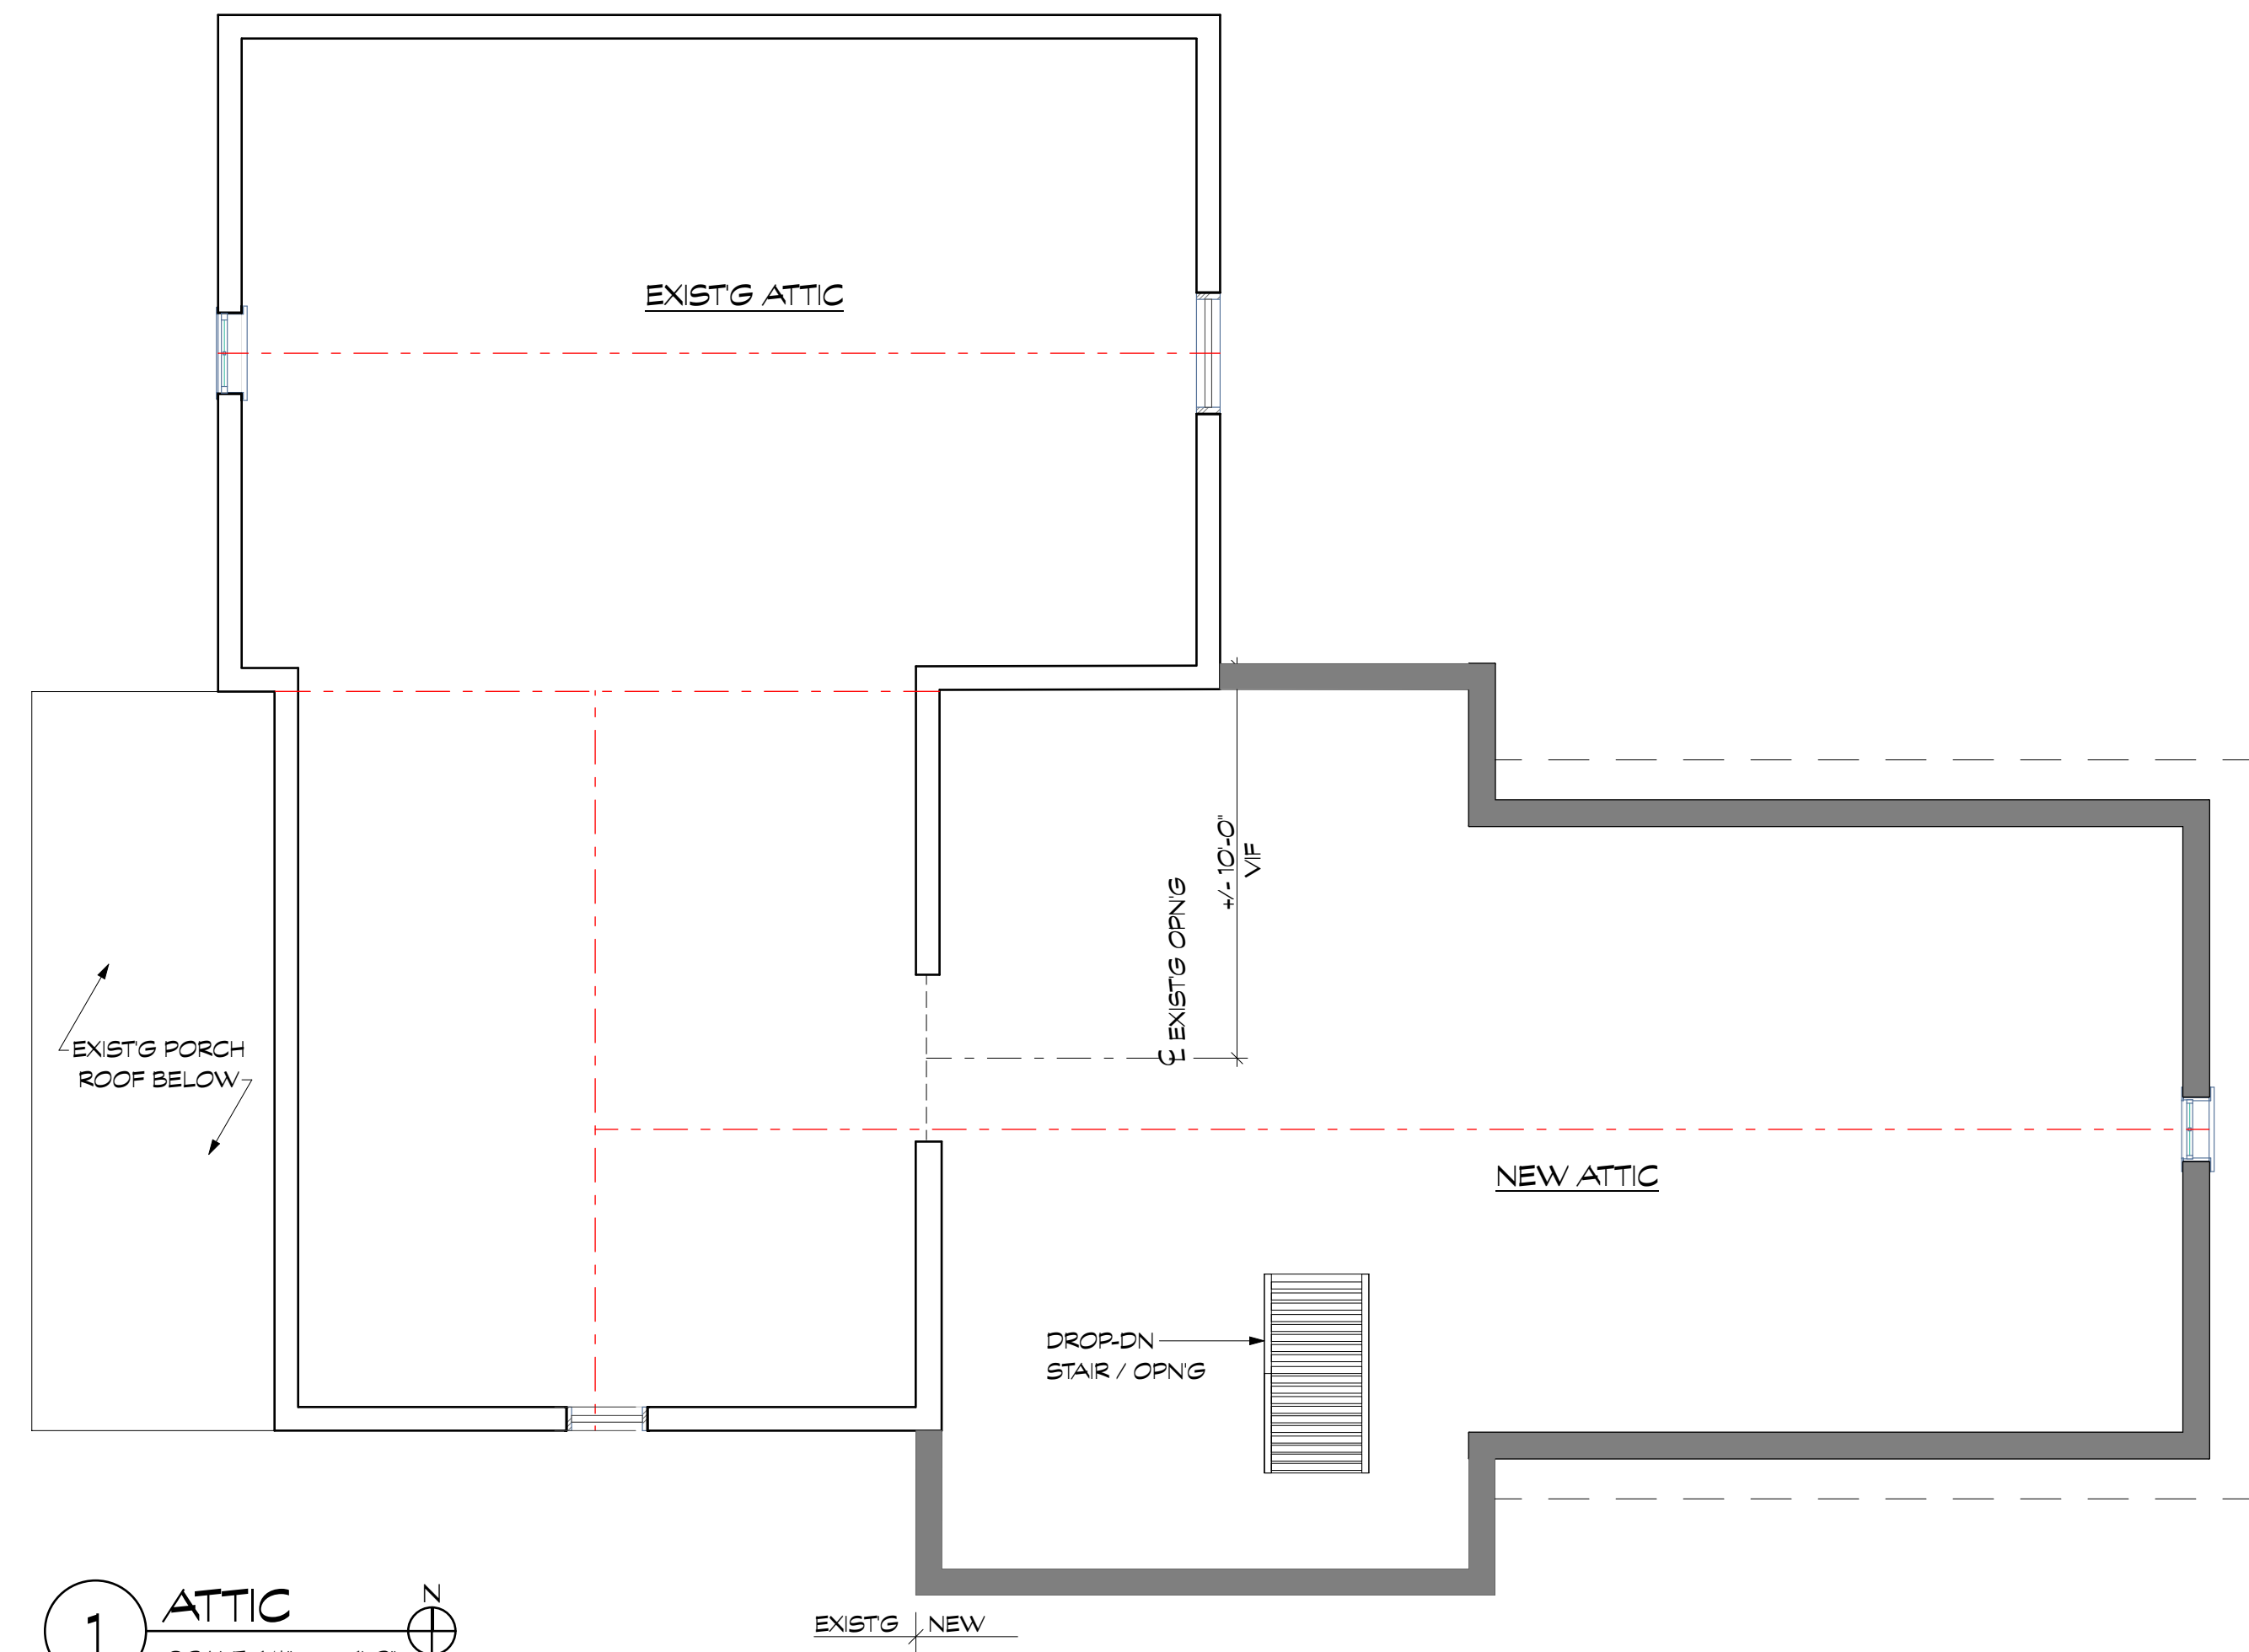

1 ATTIC
 SCALE: 1/4" = 1'-0"

MARK	DATE	DESCRIPTION
18-MAR-2021		NYACK PLANNING BOARD

FLOOR PLANS

SCALE AS NOTED

A-101

SECO, # 1902