

**THE WATANABE  
RESIDENCE**

204 Hilltop Drive  
Nyack, NY 10960

**MAREN ROBERTSON, AIA**  
58 Washington Street  
Nyack, NY 10960  
Tel: 845-553-5525  
marencr@yahoo.com

5.26.2021 PERMIT APPLICATION  
SUBMISSION

DRAWING TITLE  
**EXISTING ELEVATIONS**

PROJECT NO.	2101
DRAWN BY	MCR
SCALE	AS NOTED
DATE	MAY 25, 2021


**A-2**




1  
A-3  
**EXISTING SOUTH ELEVATION**  
SCALE: 1/4" = 1'-0"



2  
A-2  
**EXISTING EAST ELEVATION**  
SCALE: 1/4" = 1'-0"

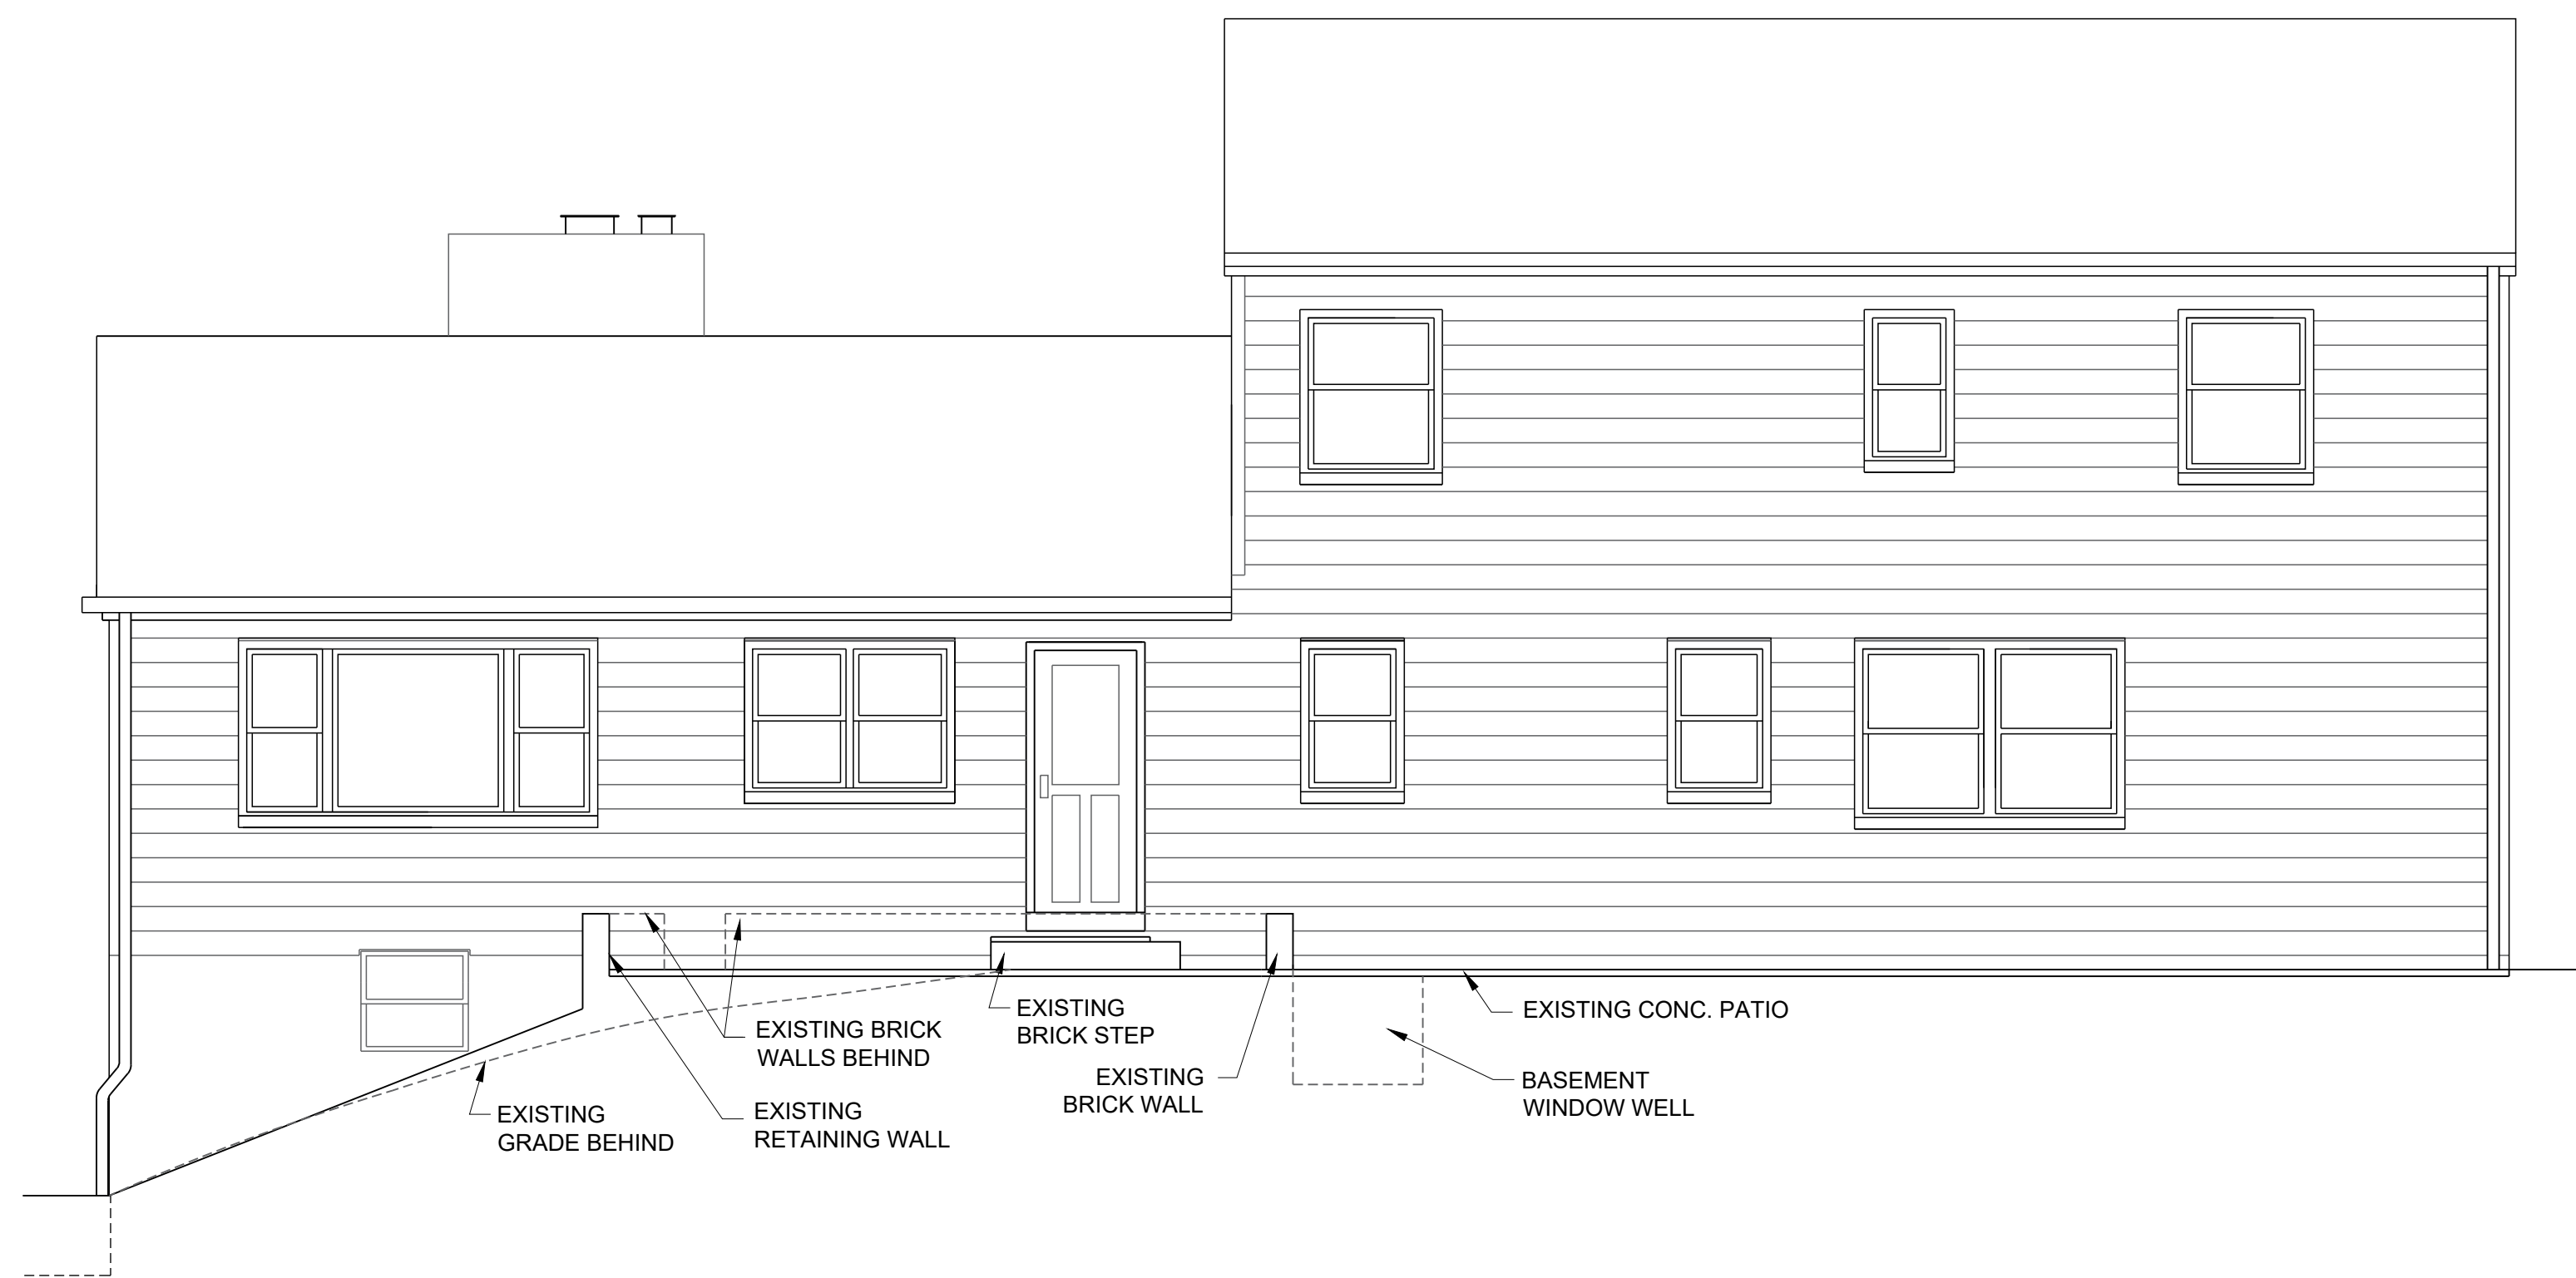

3  
A-2  
**EXISTING NORTH ELEVATION**  
SCALE: 1/4" = 1'-0"

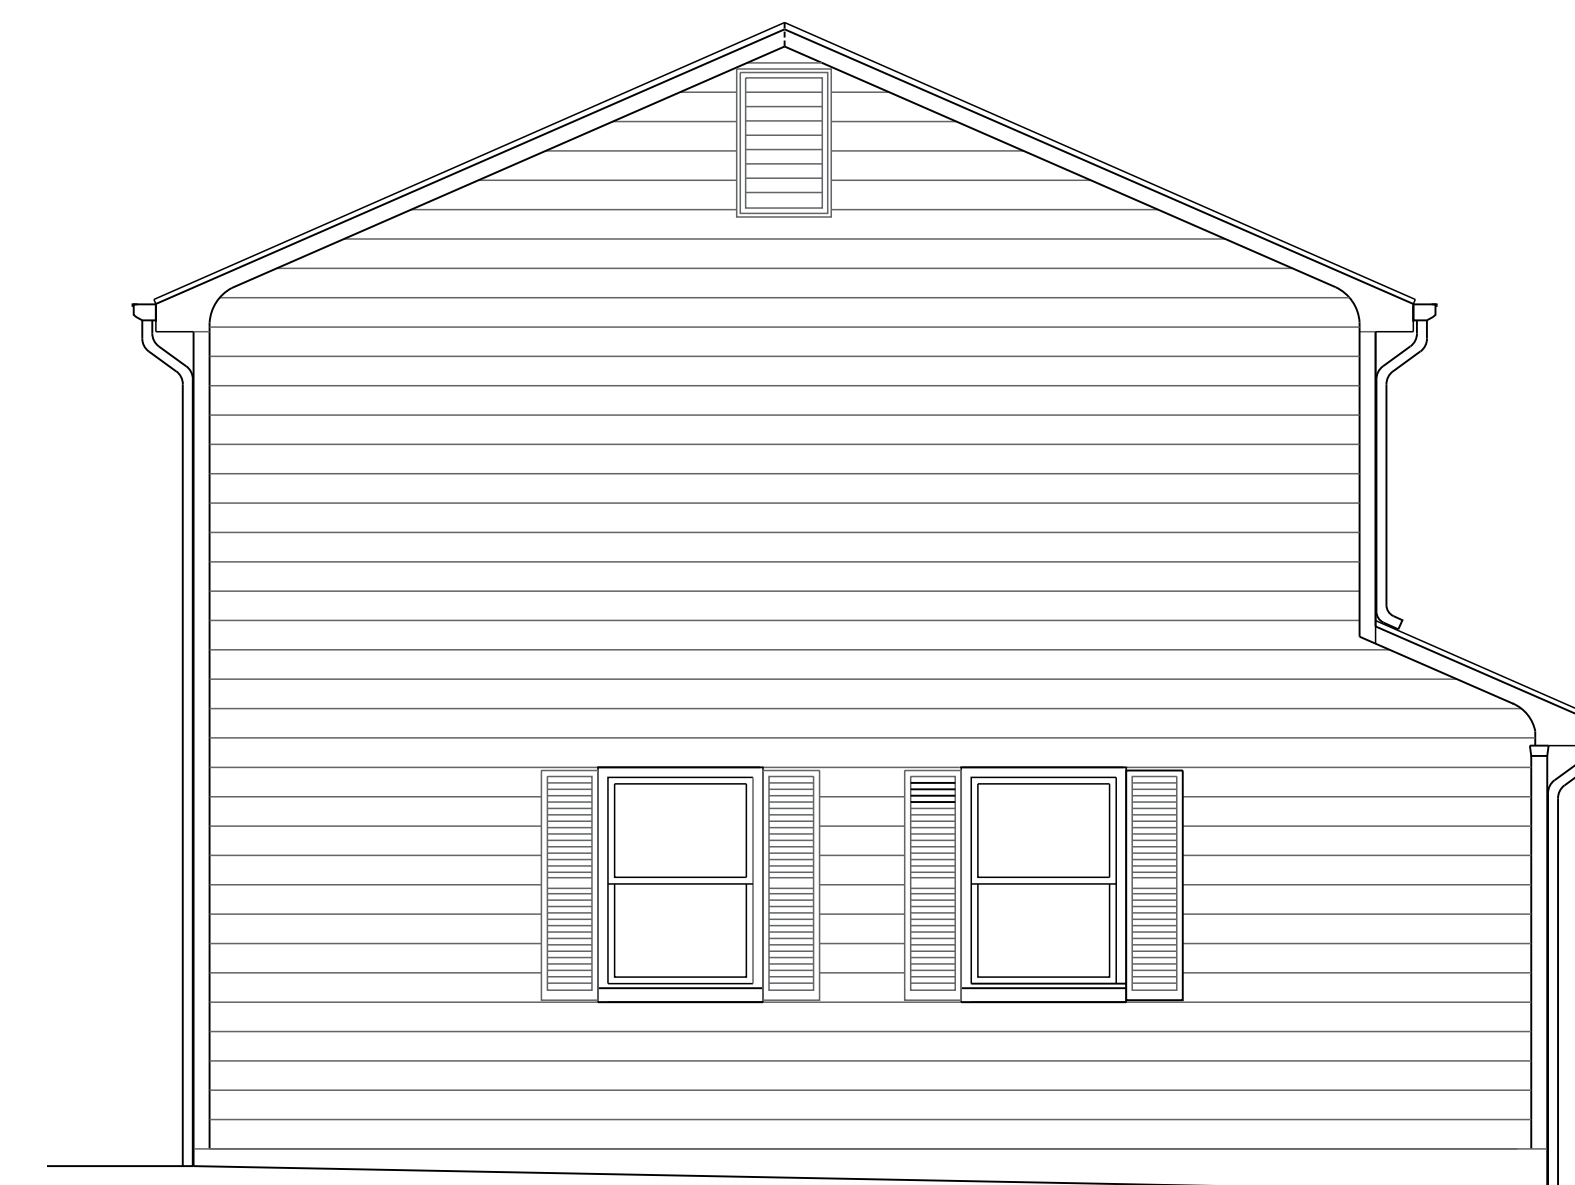

4  
A-3  
**EXISTING WEST ELEVATION**  
SCALE: 1/4" = 1'-0"