









ALL RIGHTS, TITLE AND INTEREST IN THE DESIGN, DRAWINGS & ANY SPECIFICATIONS AS INSTRUMENTS OF SERVICE ARE & SHALL REMAIN THE PROPERTY OF SECO ARCHITECTURE + DESIGN, WHETHER OR NOT THE PROJECT IS COMPLETED, EXECUTED OR COMPLETED. DESIGN, DRAWINGS & SPECIFICATIONS CONTAINED IN THIS SET SHALL NOT BE MADE AVAILABLE TO OR USED BY ANY PERSON OR ENTITY, EXCEPT IN FURTHERANCE OF THIS PROJECT WITHOUT THE PRIOR WRITTEN CONSENT OF SECO ARCHITECTURE + DESIGN.

ADDITION & RENOVATIONS TO THE HUNN / UNDERWOOD RESIDENCE

325 NORTH BROADWAY | NYACK, NEW YORK

LEGEND

-  EXISTING PARTITION TO REMAIN
-  NEW PARTITION
-  EXISTING DOOR TO REMAIN
-  NEW DOOR
-  NEW ROOF (SHINGLE)
-  NEW ROOF (EPDM)

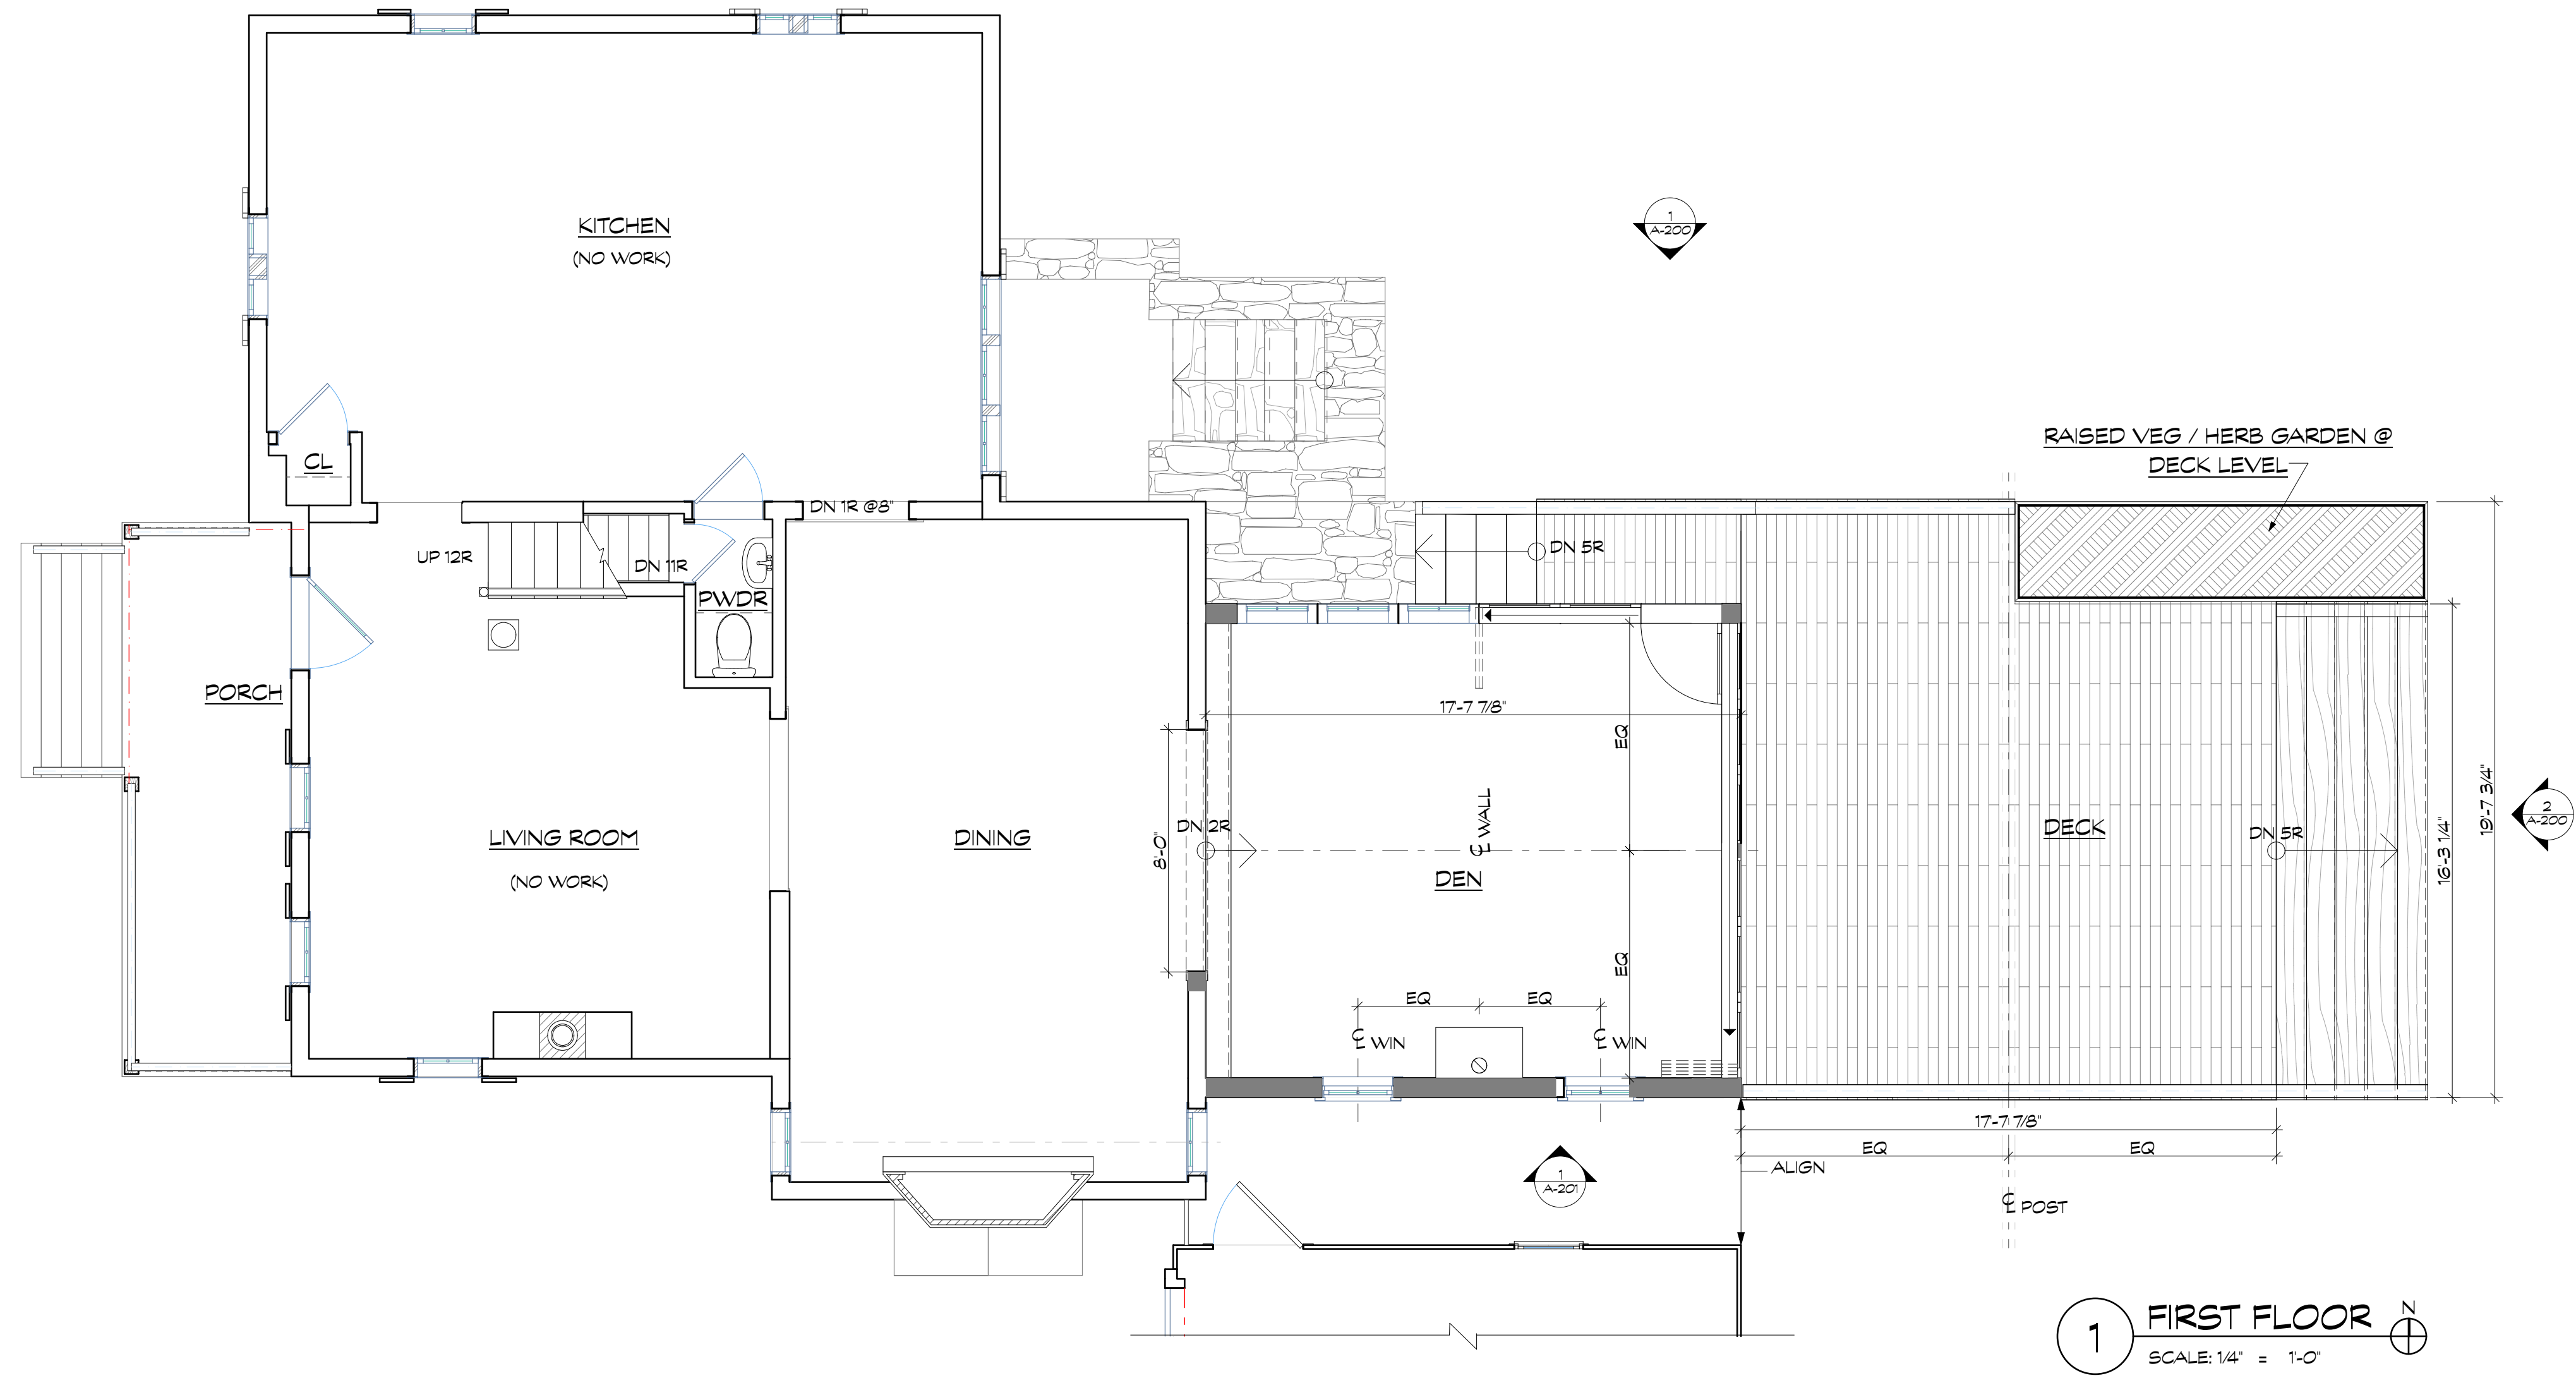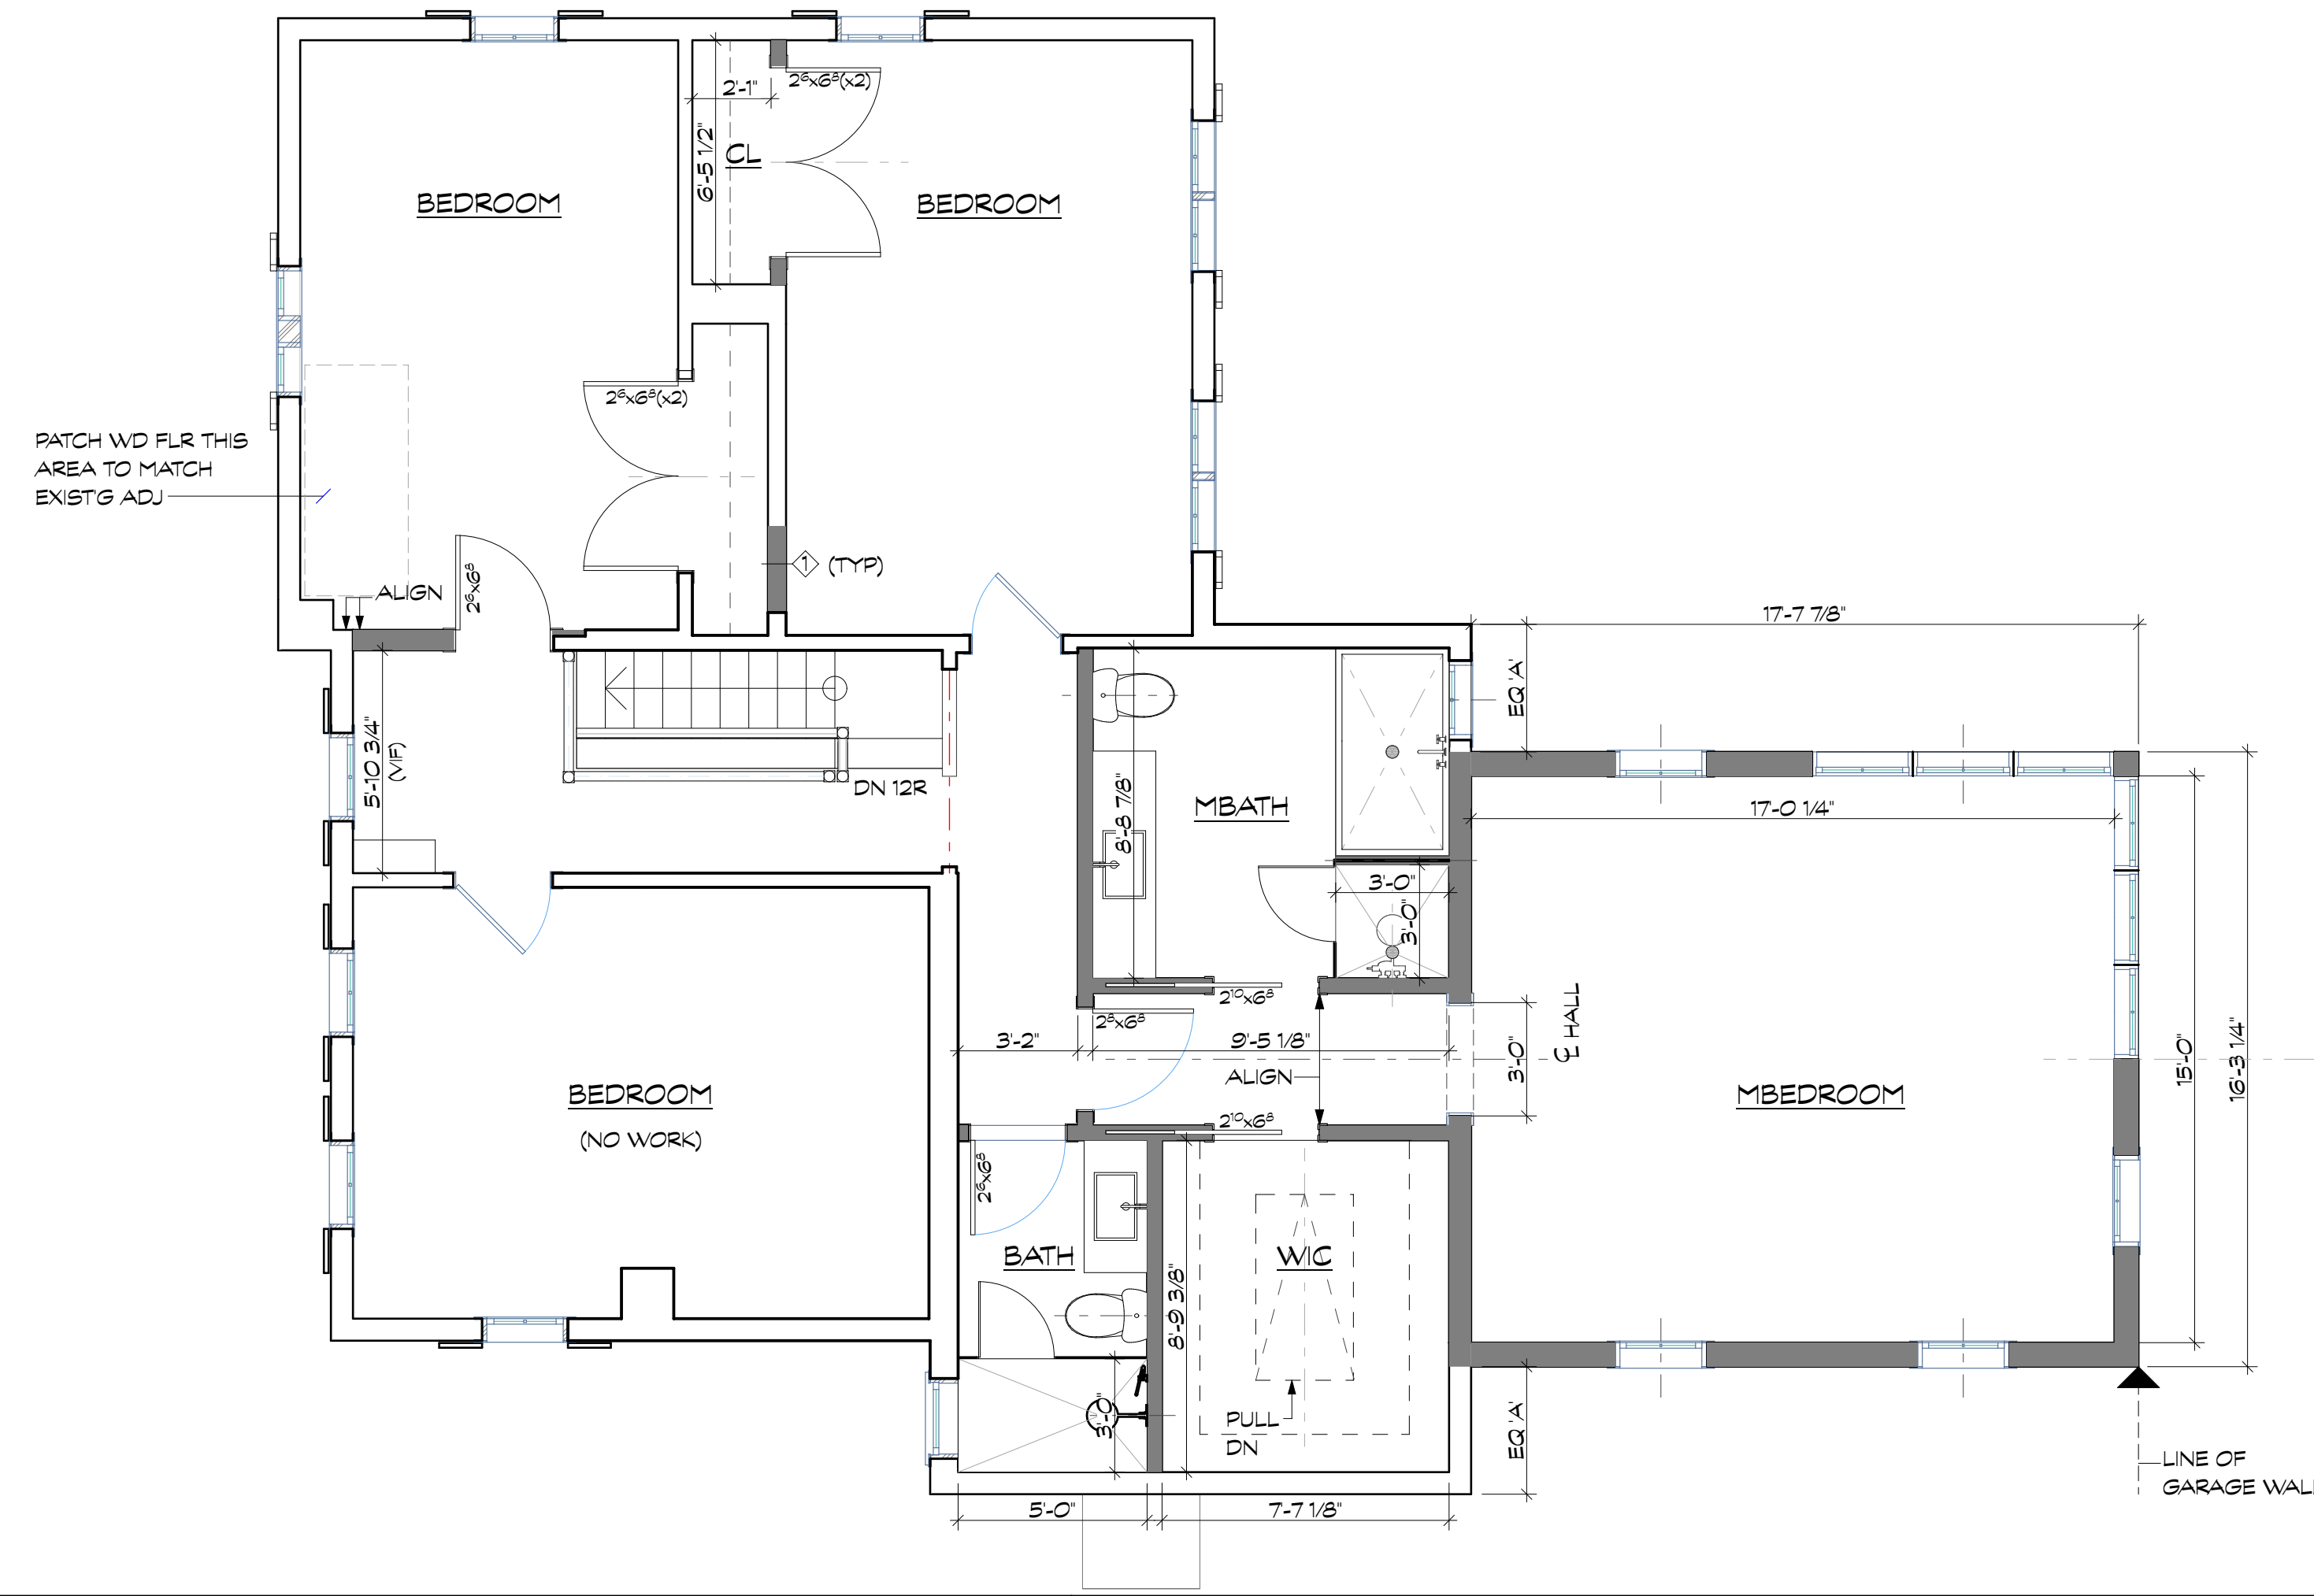

| MARK | DATE | DESCRIPTION |
|------|-------------|---|
| 1 | 24-MAY-2021 | UPPER NYACK PB |
| 2 | 12-MAY-2021 | AS PER UPPER NYACK ARE MTS OF 10 MAY 2021 |
| 3 | 18-MAR-2021 | NYACK PLANNING BOARD |

FLOOR PLANS

SCALE AS NOTED

A-100