



GENERAL NOTES


1. DO NOT SCALE THE DRAWINGS. USE INDICATED DIMENSIONS ONLY.
2. ALL WORK SHALL CONFORM TO LOCAL AND NEW YORK STATE CODE REQUIREMENTS. NO WORK SHALL COMMENCE UNTIL A BUILDING PERMIT HAS BEEN ISSUED AS REQUIRED BY THE LOCAL BUILDING DEPARTMENT.
3. ALL DIMENSIONS ARE TO FACE OF STUD UNLESS OTHERWISE INDICATED.
4. WINDOWS ARE 400 SERIES BY ANDERSEN. UNIT NUMBERS ARE ON THE PLAN. SUPPLY WINDOW WITH LOW-E COATING AND ARGON FILLED GAS. PROVIDE SCREENS ON ALL OPERABLE UNITS.

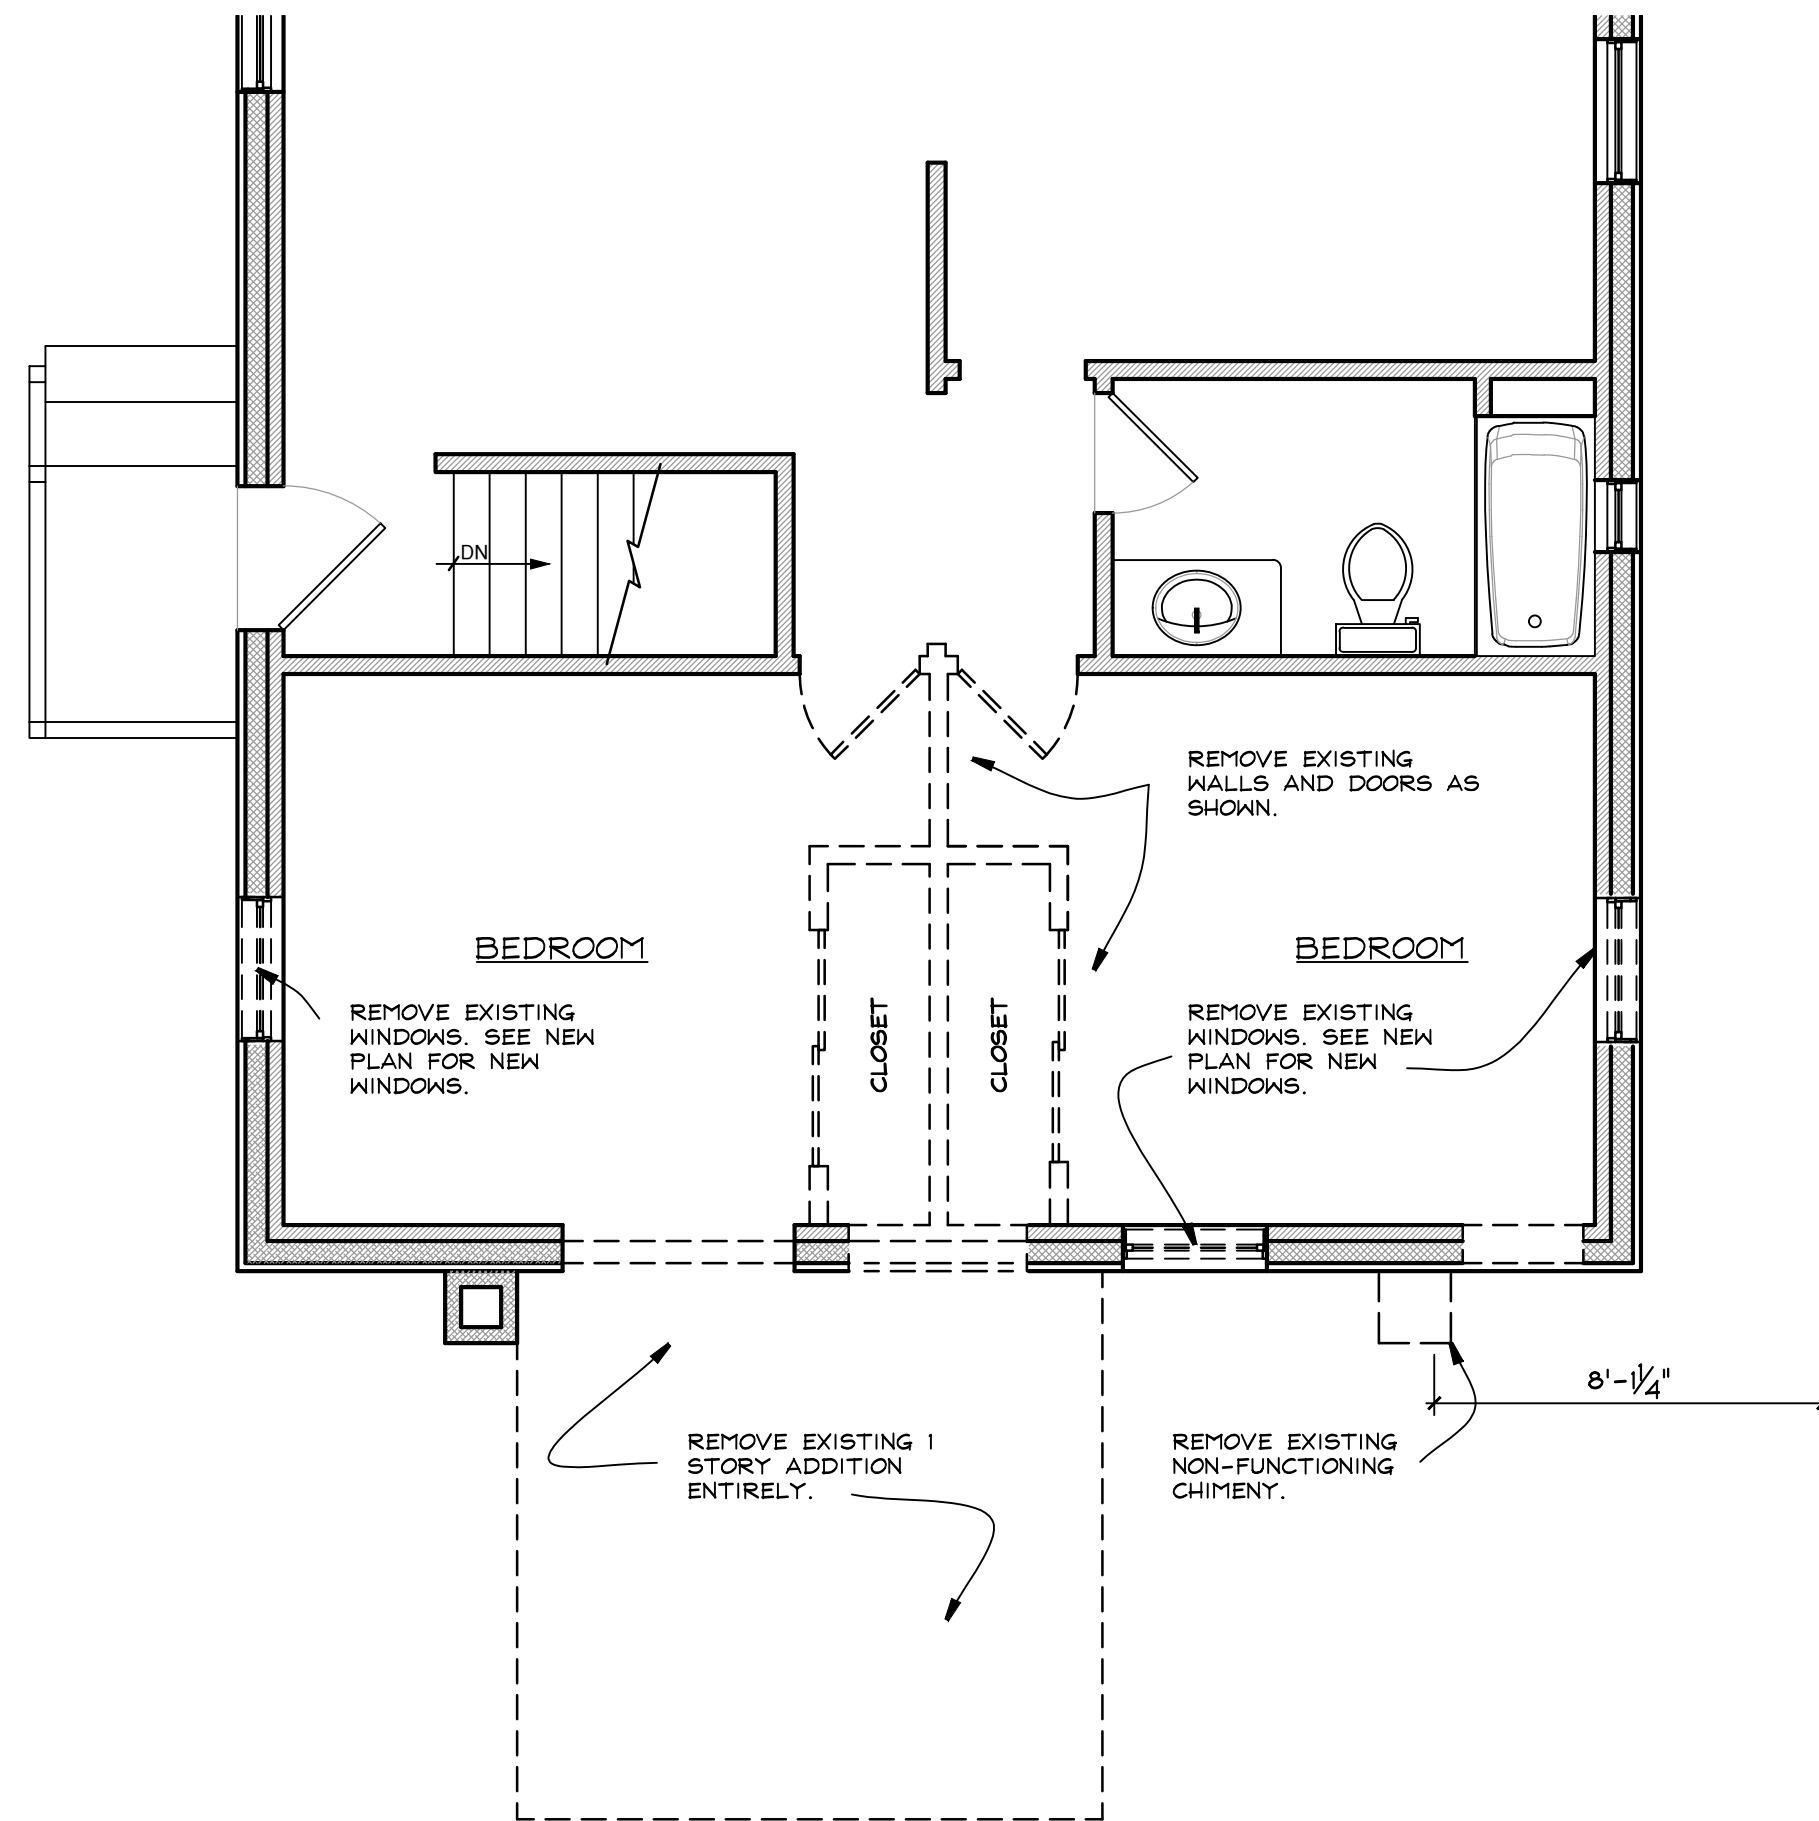

2 DEMOLITION PLAN
 A1 1/4" = 1 FOOT

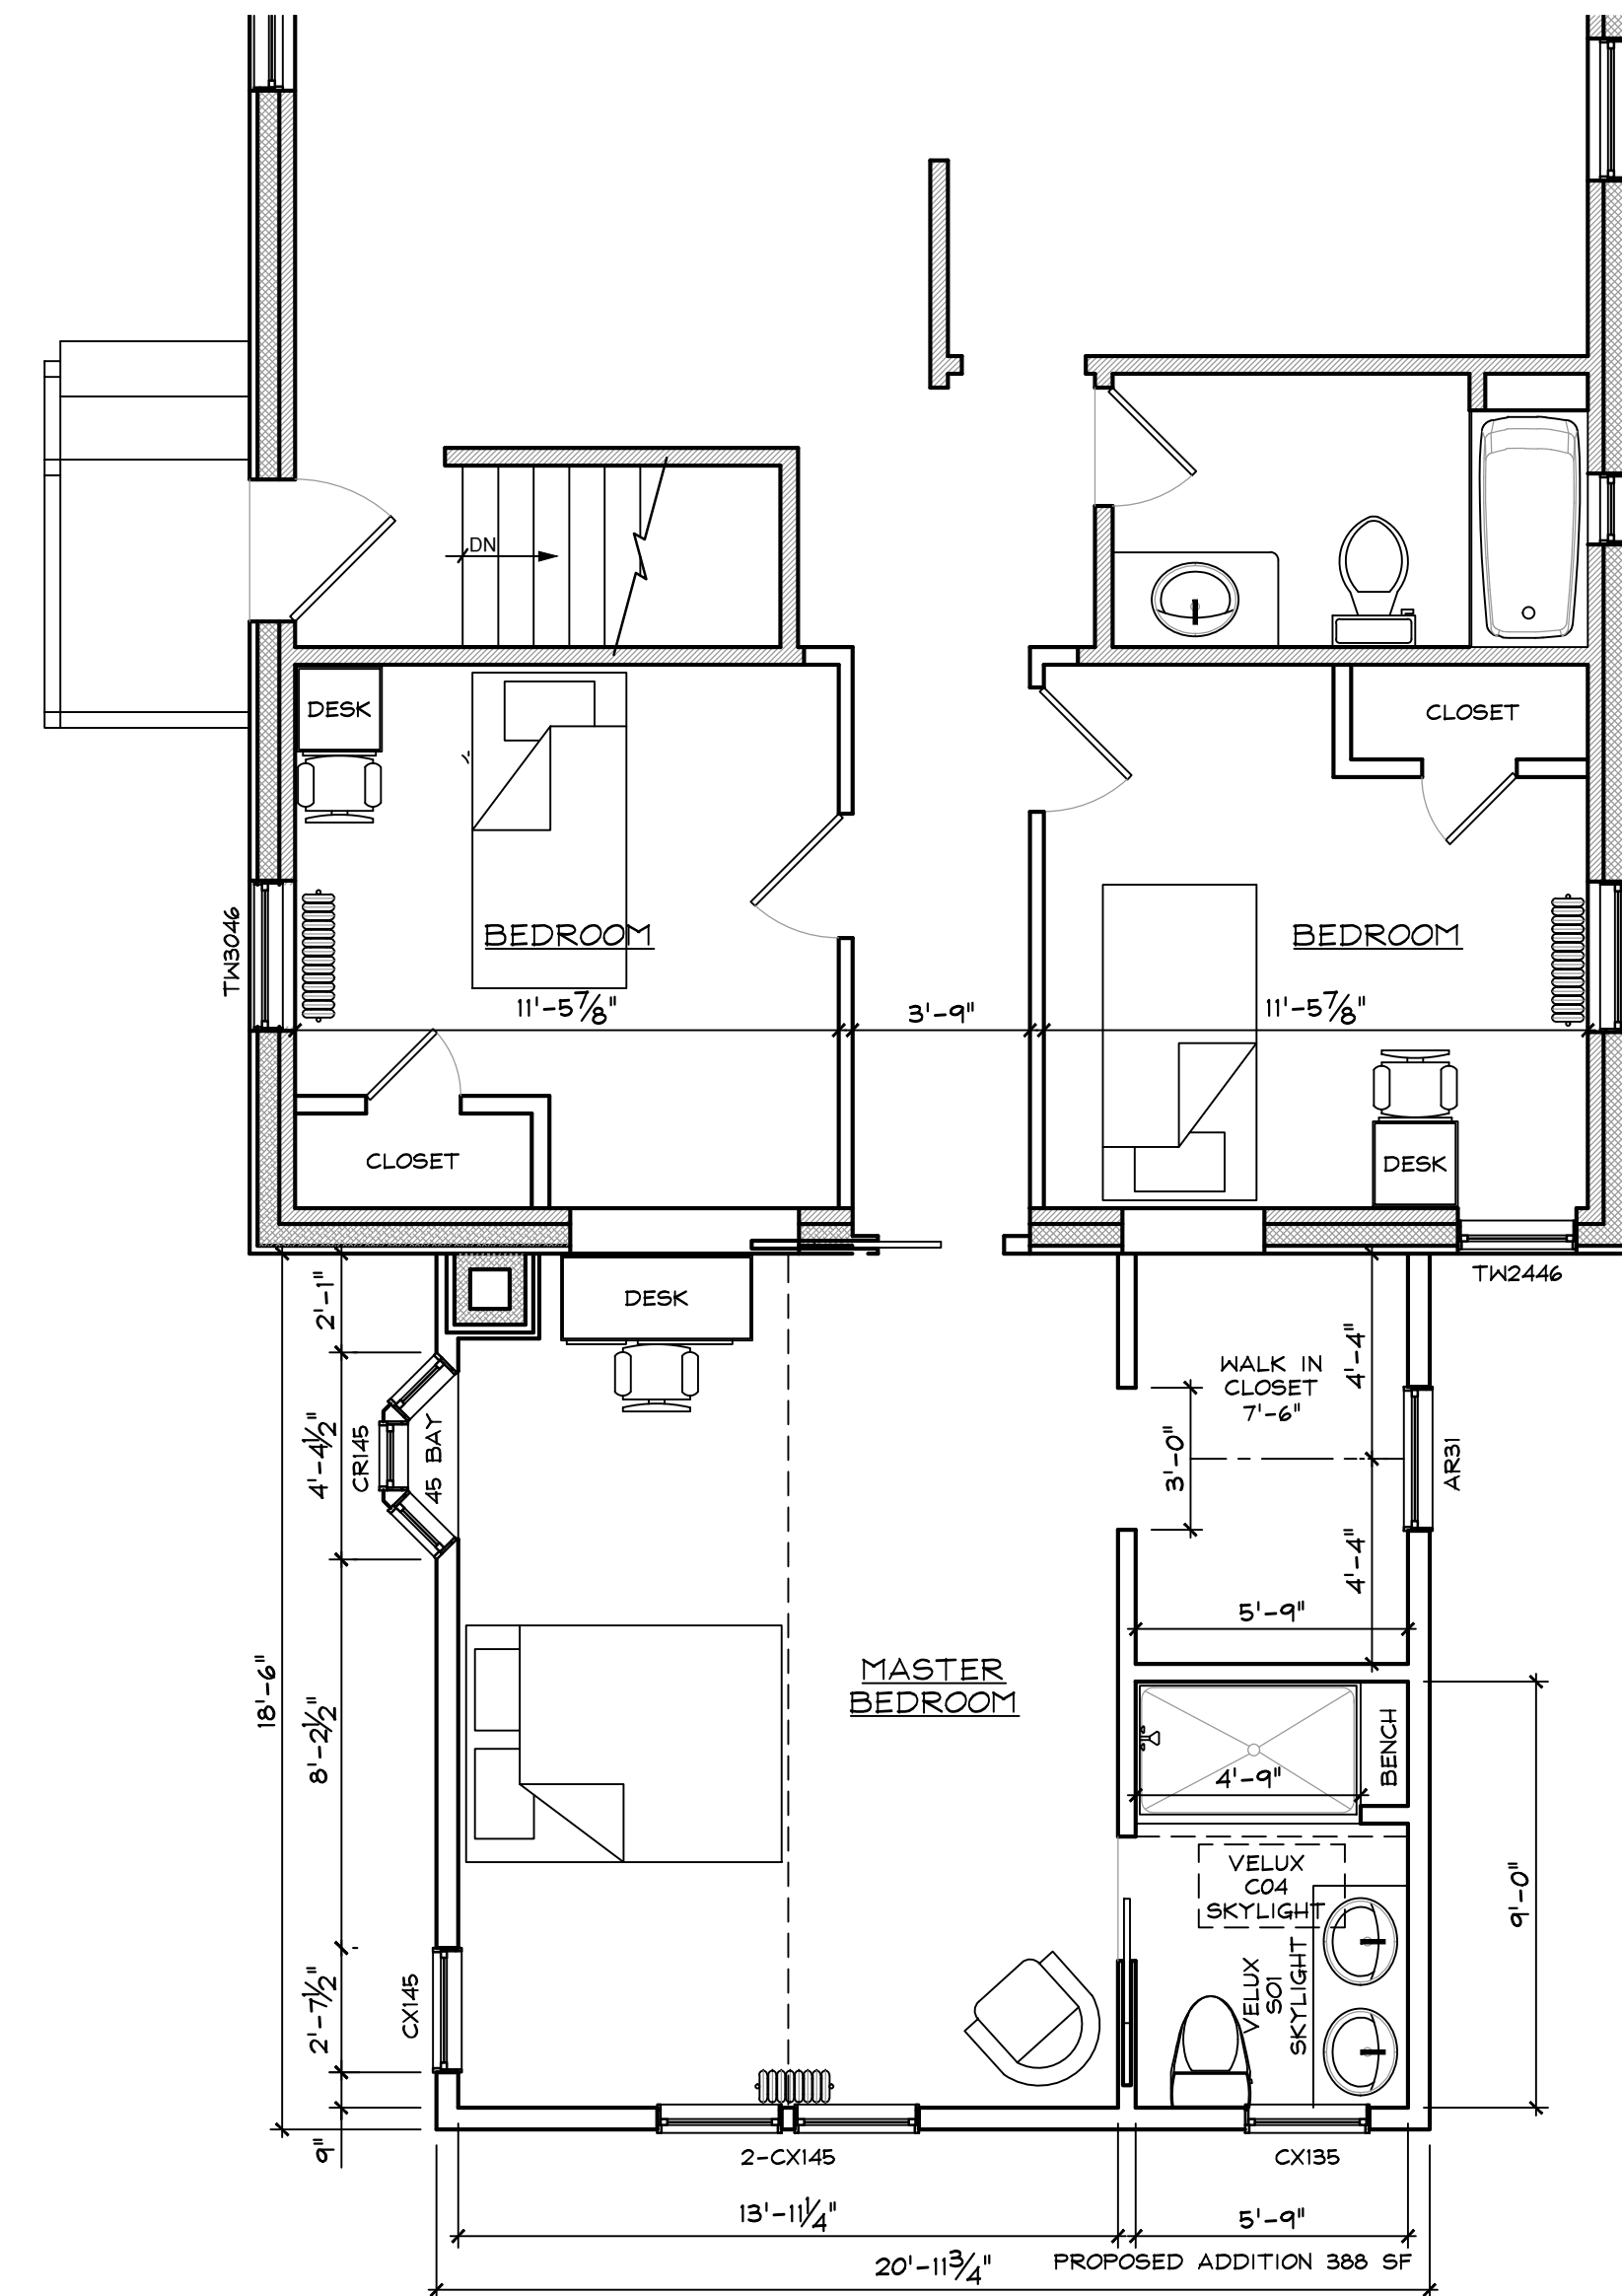

1 FLOOR PLAN
 A1 1/4" = 1 FOOT

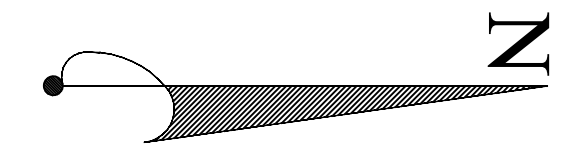

CONSTRUCTION LEGEND	
	NEW CONSTRUCTION
	EXISTING WALLS TO BE DEMOLISHED
	EXISTING MASONRY WALL
	EXISTING STUD WALL TO REMAIN
	SHEET NOTES CALL: SEE NOTES THIS SHEET
	HARDWIRED CARBON MONOXIDE DET.
	HARDWIRED SMOKE DETECTOR

LIGHT ADDITION
 7 WESTEND AVE.
 NYACK, N.Y. 10960

KIER B. LEVESQUE, R.A.
 ARCHITECT
 49 THIRD AVENUE
 NYACK, NEW YORK 10960
 845-358-2359

FLOOR PLAN

SCALE AS SHOWN
 DATE SEPTEMBER 9, 2020
 JOB NO. 202033
 REVISIONS: SHEET NO.

A-1

NY LICENSE # 15938