



ALL RIGHTS, TITLE AND INTEREST IN THE DESIGN, DRAWINGS & ANY SPECIFICATIONS AS INSTRUMENTS OF SERVICE ARE HEREBY RESERVED AND SHALL REMAIN THE PROPERTY OF SECO ARCHITECTURE + DESIGN, WHETHER OR NOT THE PROJECT IS COMPLETED. DESIGN, DRAWINGS & SPECIFICATIONS CONTAINED IN THIS SET SHALL NOT BE REPRODUCED, COPIED, REPRODUCED, MADE AVAILABLE TO OR USED BY ANY PERSON OR ENTITY, EXCEPT IN FURTHERANCE OF THIS PROJECT WITHOUT THE PRIOR WRITTEN CONSENT OF SECO ARCHITECTURE + DESIGN.

ADDITION & RENOVATIONS TO THE HUNN / UNDERWOOD RESIDENCE

325 NORTH BROADWAY | NYACK, NEW YORK

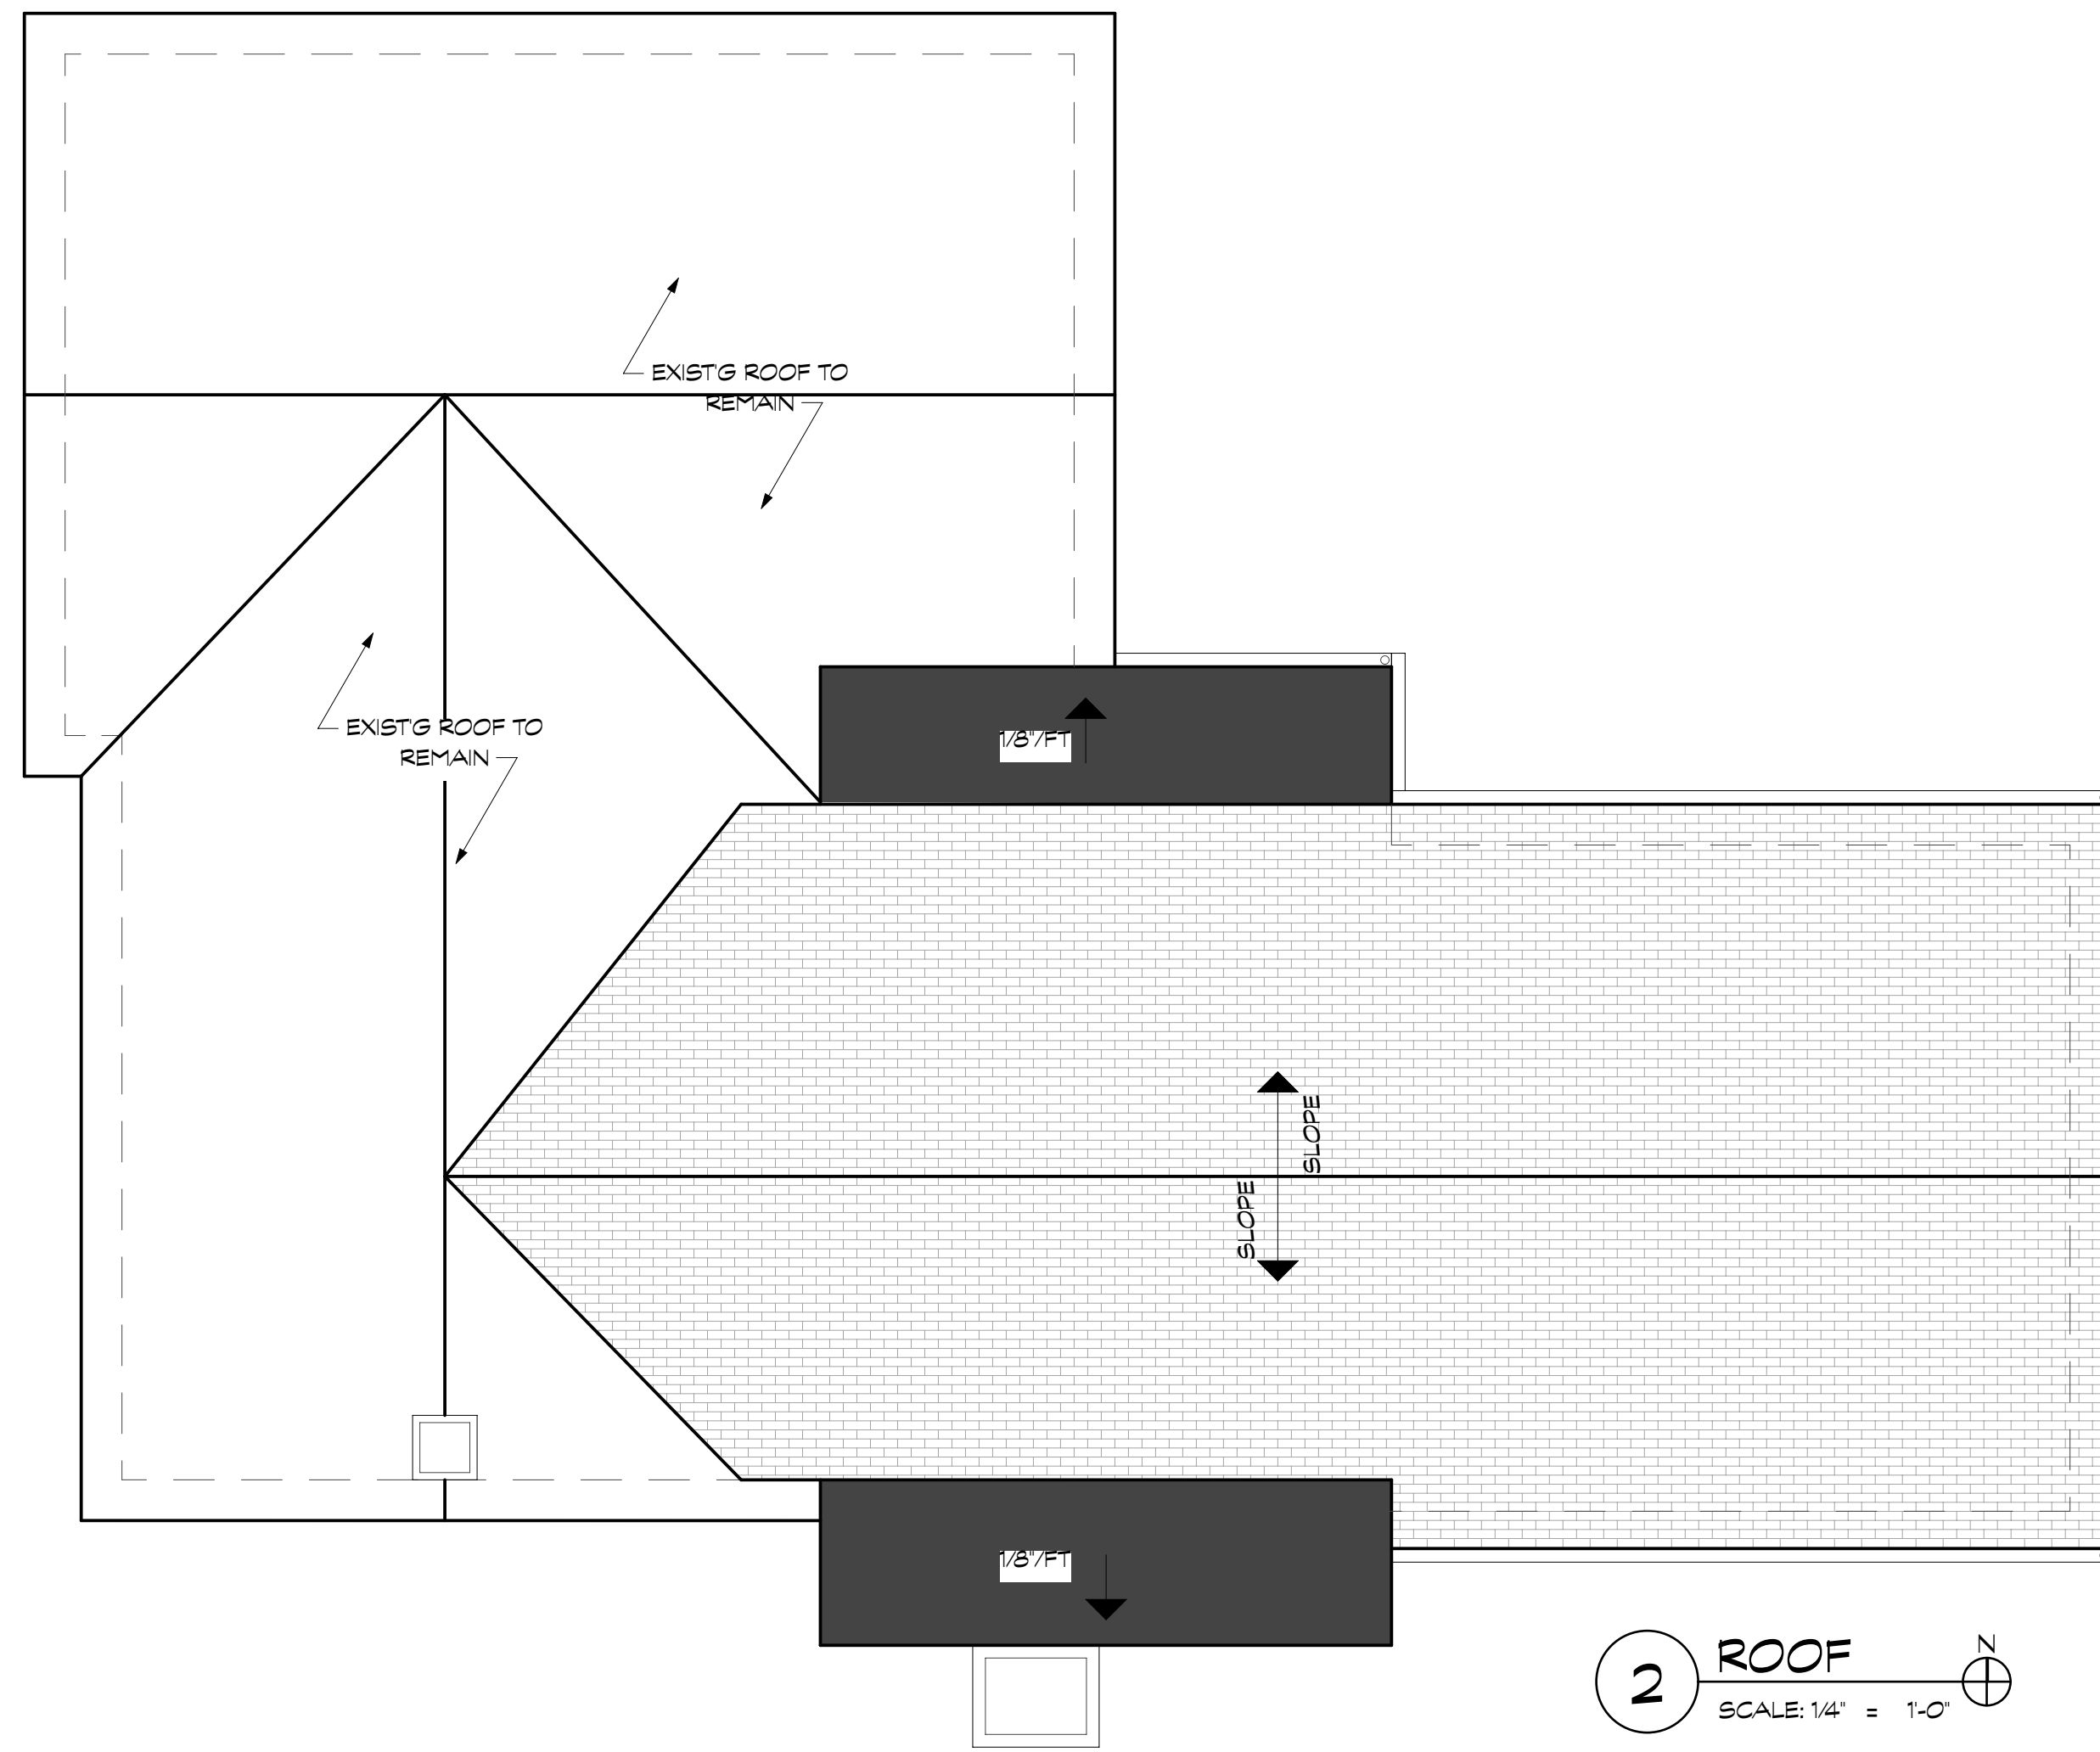

2 ROOF
 SCALE: 1/4" = 1'-0"

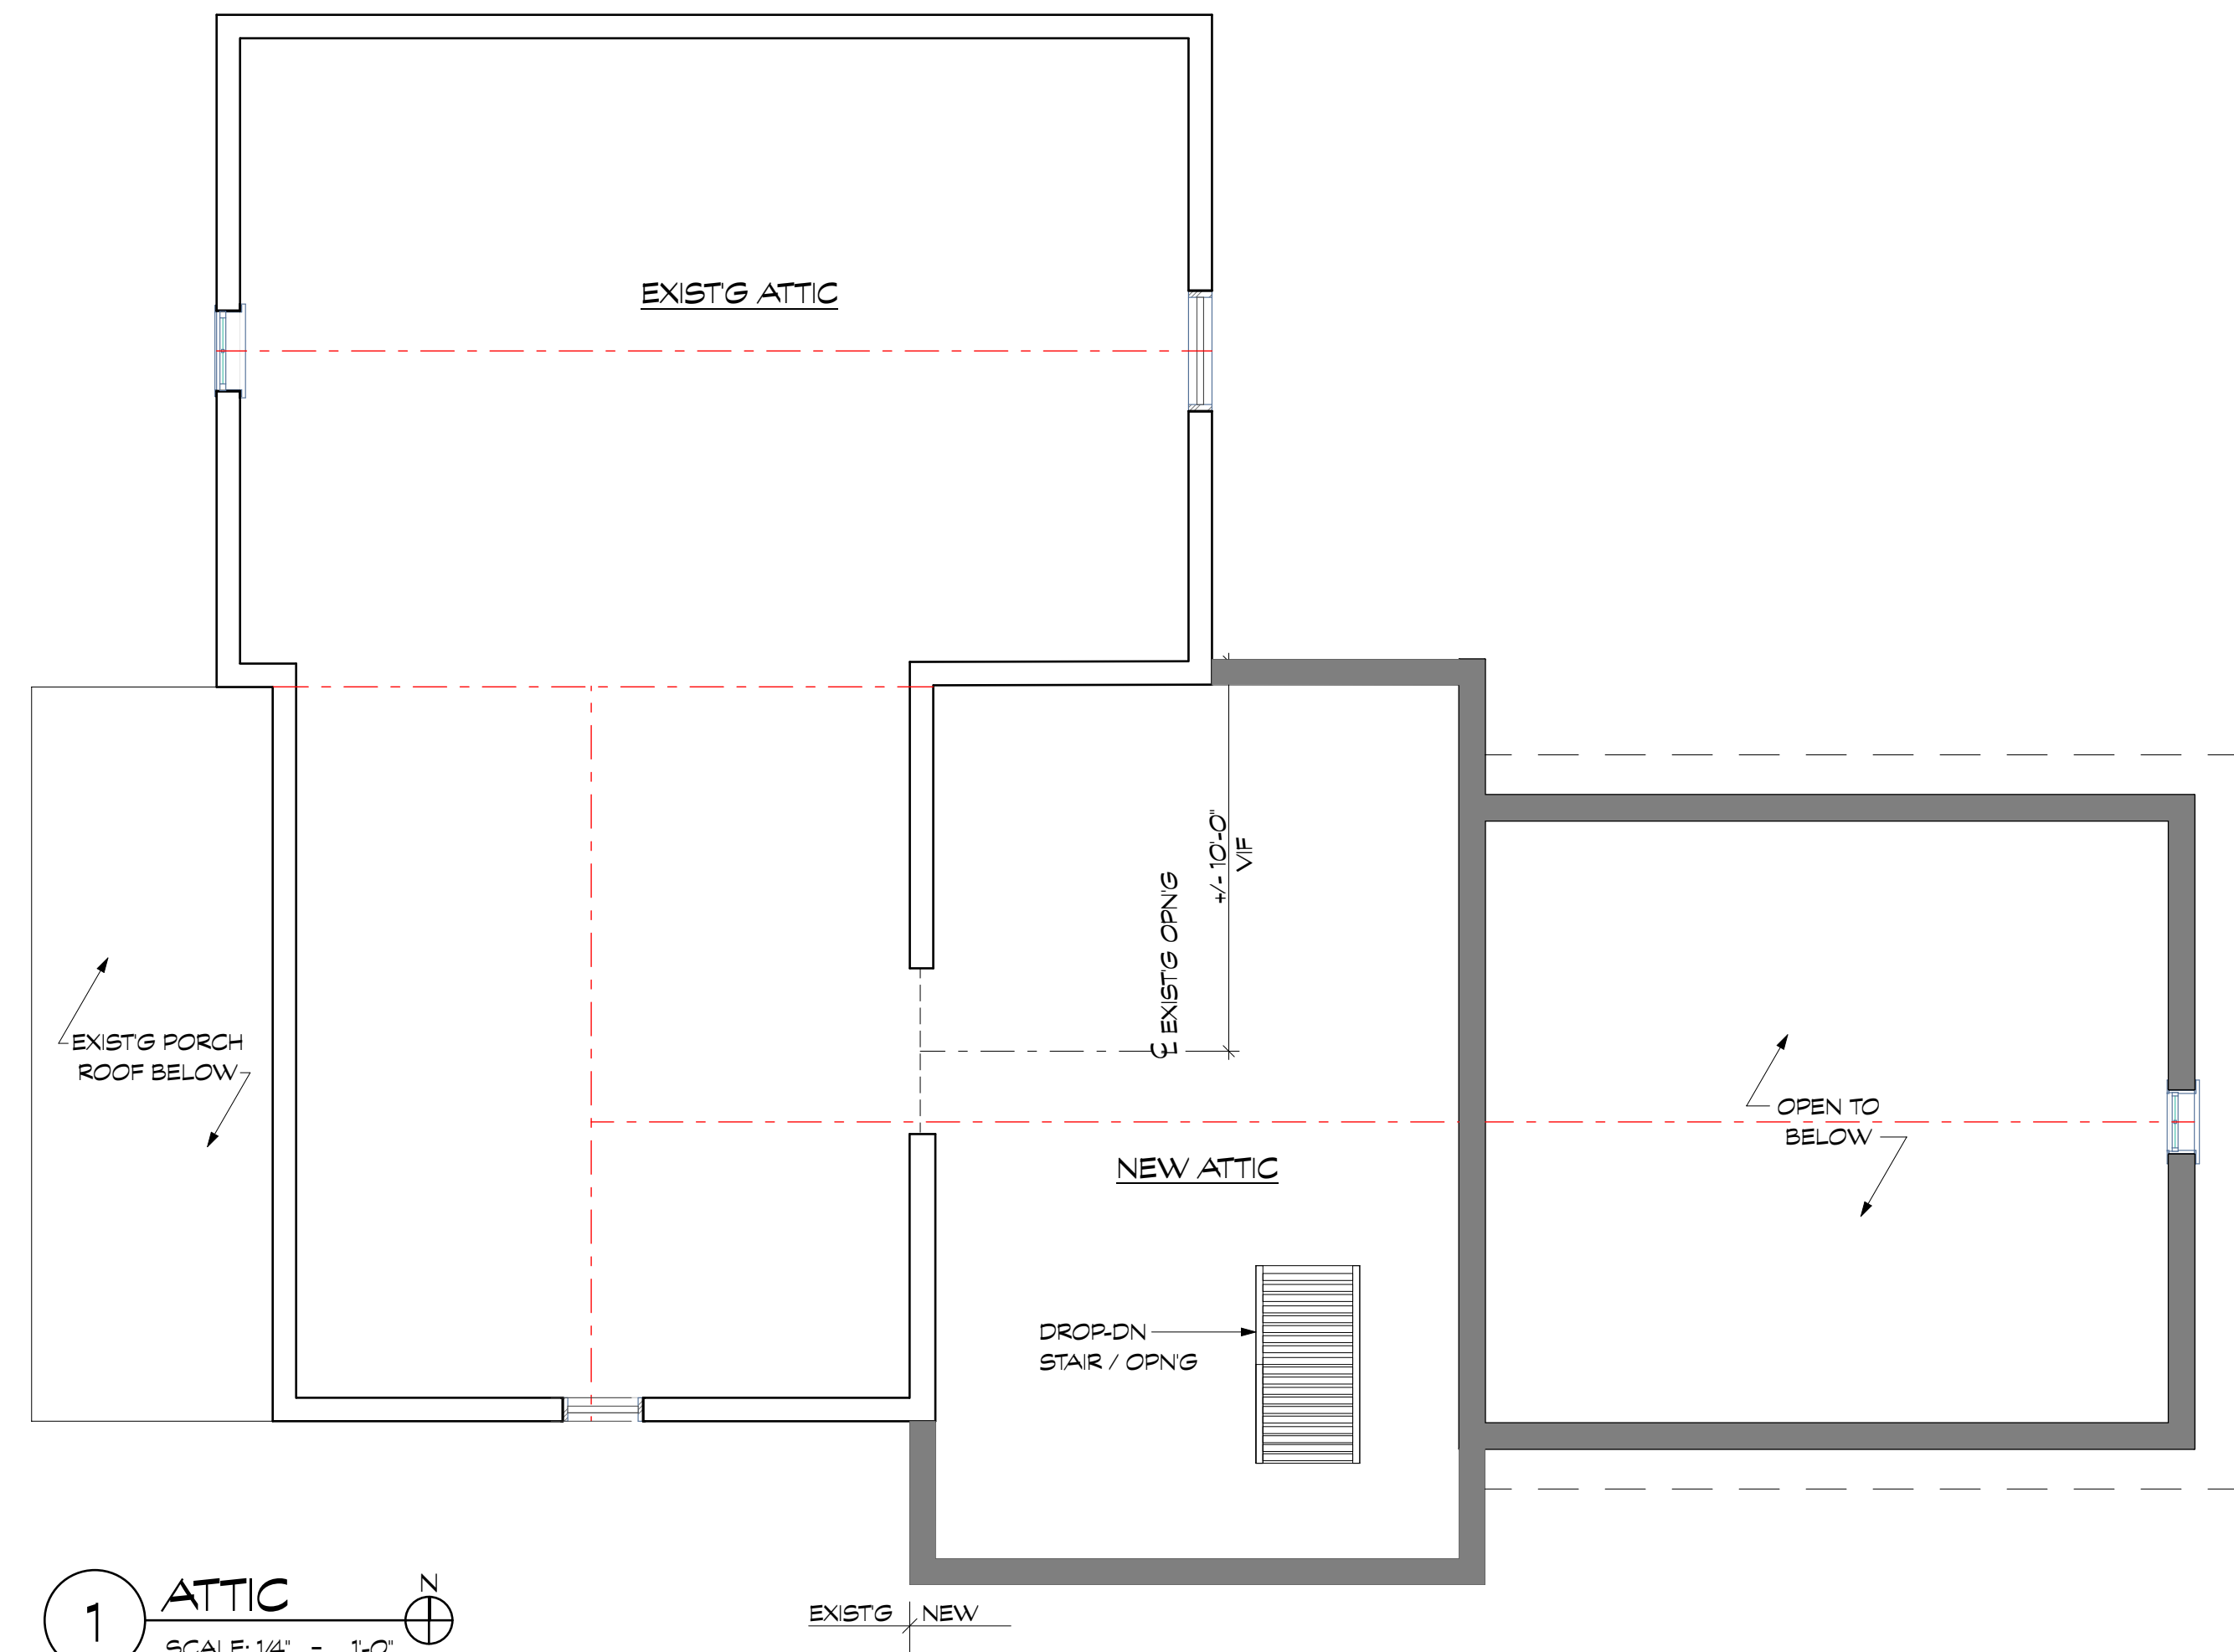

1 ATTIC
 SCALE: 1/4" = 1'-0"

MARK	DATE	DESCRIPTION
1	24-MAY-2021	UPPER NYACK PB
2	12-MAY-2021	AS PER UPPER NYACK ARE MTS OF 10 MAY 2021
	18-MAR-2021	NYACK PLANNING BOARD

FLOOR PLANS

SCALE AS NOTED