




ELEVATION SHEET NOTES

1. 6" HORIZONTAL SIDING TO MATCH EXISTING
2. CONTINUOUS ALUMINUM DRIP EDGE AT ALL ROOF EDGES. PROVIDE GUTTERS AT EAVES
3. 1"x4"AKEK FASCIA TO MATCH EXISTING
4. GC TO VERIFY ROOF PITCH AND MATCH EXISTING
5. MATCH EXISTING ARCHITECTURAL FIBERGLASS COMPOSITION SHINGLES OVER 30# ROOFING FELT ON 3/8" CDX SHEATHING OVER 2X10 RAFTERS AT 16" OC. CONTINUE AND ALIGN NEW ROOF TO MATCH.
6. NEW ALUMINUM WHITE GUTTERS TO MATCH EXISTING
7. ANDERSON 100 SERIES ACW2434 CASEMENT WINDOW
8. ANDERSON 100 SERIES CASEMENT WINDOW
9. NEW INSULATED EXTERIOR DOOR
10. NEW INSULATED GARAGE DOORS
11. NEW FLAGSTONE
12. PAINTED WOOD CORNER TRIM TO MATCH EXISTING
13. 5" CROWN MOULDING TO MATCH EXISTING
14. 3" PAINTED WOOD MOULDING TO MATCH EXISTING

**ARCHITECT:**  
G. PALLADINO, RA  
ARCHITECT

28 EAST STREET  
WEST NYACK NY 10994  
(201) 240-5987

DATE:	ISSUE
11/18/20	ISSUED FOR FILING

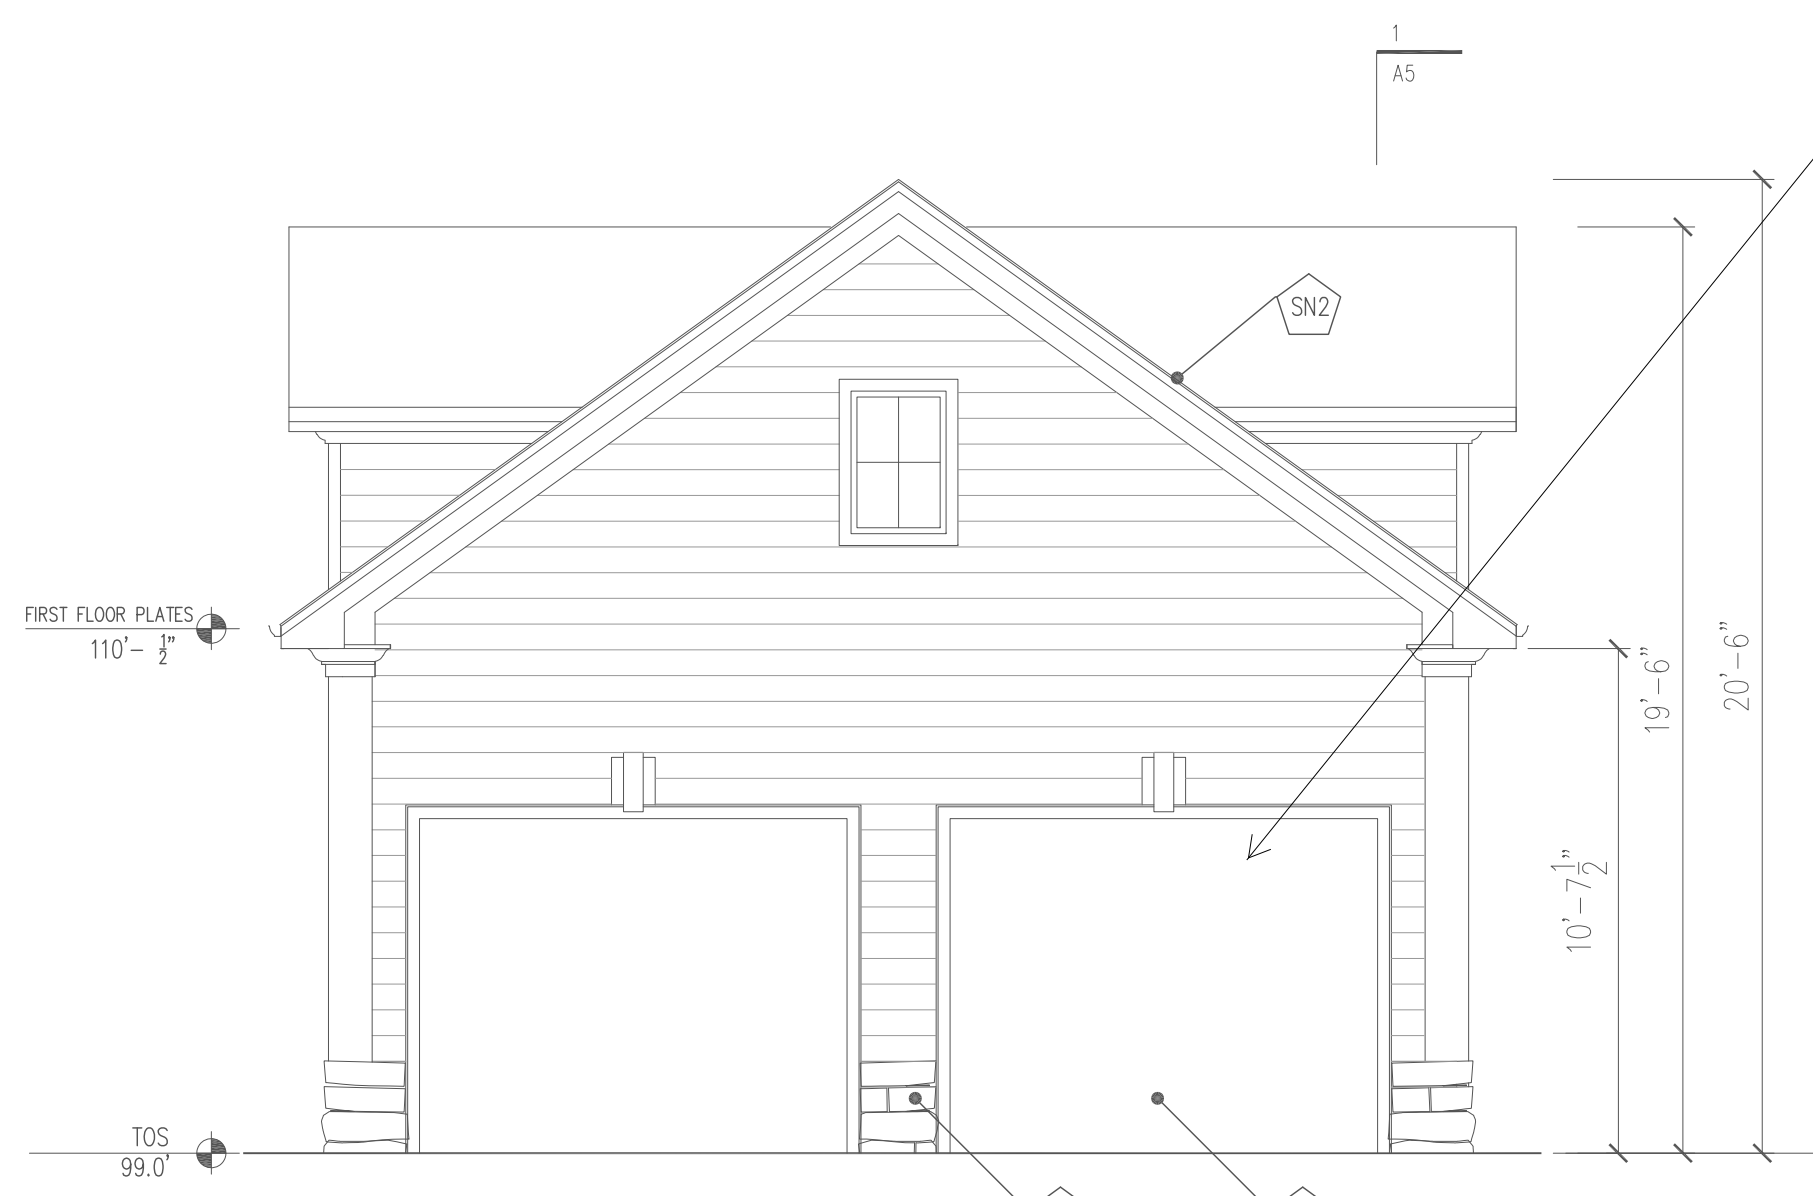

**1 - SOUTH ELEVATION**  
SCALE: 1/4" = 1'-0"



**2 - EAST ELEVATION**  
SCALE: 1/4" = 1'-0"



**3 - WEST ELEVATION**  
SCALE: 1/4" = 1'-0"

**REICH RESIDENCE**  
ADDRESS: 530 NORTH BROADWAY  
NYACK, NY 10960 NY

PROJECT: REICH RENOVATION  
DRAWING: EXTERIOR ELEVATIONS

SHEET NO.

**A-4**