

THE WATANABE RESIDENCE



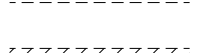
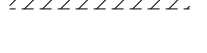

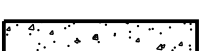

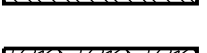

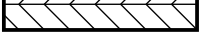
204 Hilltop Drive
Nyack, NY 10960


MAREN ROBERTSON, AIA
58 Washington Street
Nyack, NY 10960
Tel: 845-553-5525
marencr@yahoo.com

GENERAL NOTES:


- DO NOT SCALE THE DRAWINGS. USE DIMENSIONS INDICATED ONLY.
- ALL WORK SHALL CONFORM TO LOCAL AND NEW YORK STATE CODE REQUIREMENTS. WORK SHALL NOT COMMENCE UNTIL A BUILDING PERMIT HAS BEEN ISSUED BY THE LOCAL BUILDING DEPARTMENT.
- CONTRACTOR SHALL VERIFY ALL EXISTING CONDITIONS IN FIELD. CONTRACTOR TO NOTIFY OWNER/ARCHITECT OF ANY DISCREPANCY PRIOR TO CONSTRUCTION OR IMMEDIATELY UPON DISCOVERY.
- ALL WOOD IN CONTACT WITH CONCRETE, MASONRY AND/OR SOIL SHALL BE PRESSURE-PRESERVATIVE-TREATED.

CONSTRUCTION & DEMOLITION LEGEND

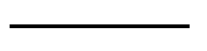-  EXISTING TO REMAIN
-  EXISTING TO BE REMOVED
-  EXISTING CONCRETE SLAB TO BE DEMOLISHED
-  NEW PARTITION
-  CONCRETE
-  EARTH
-  GRAVEL
-  PLYWOOD
-  ROUGH WOOD
-  BLOCKING

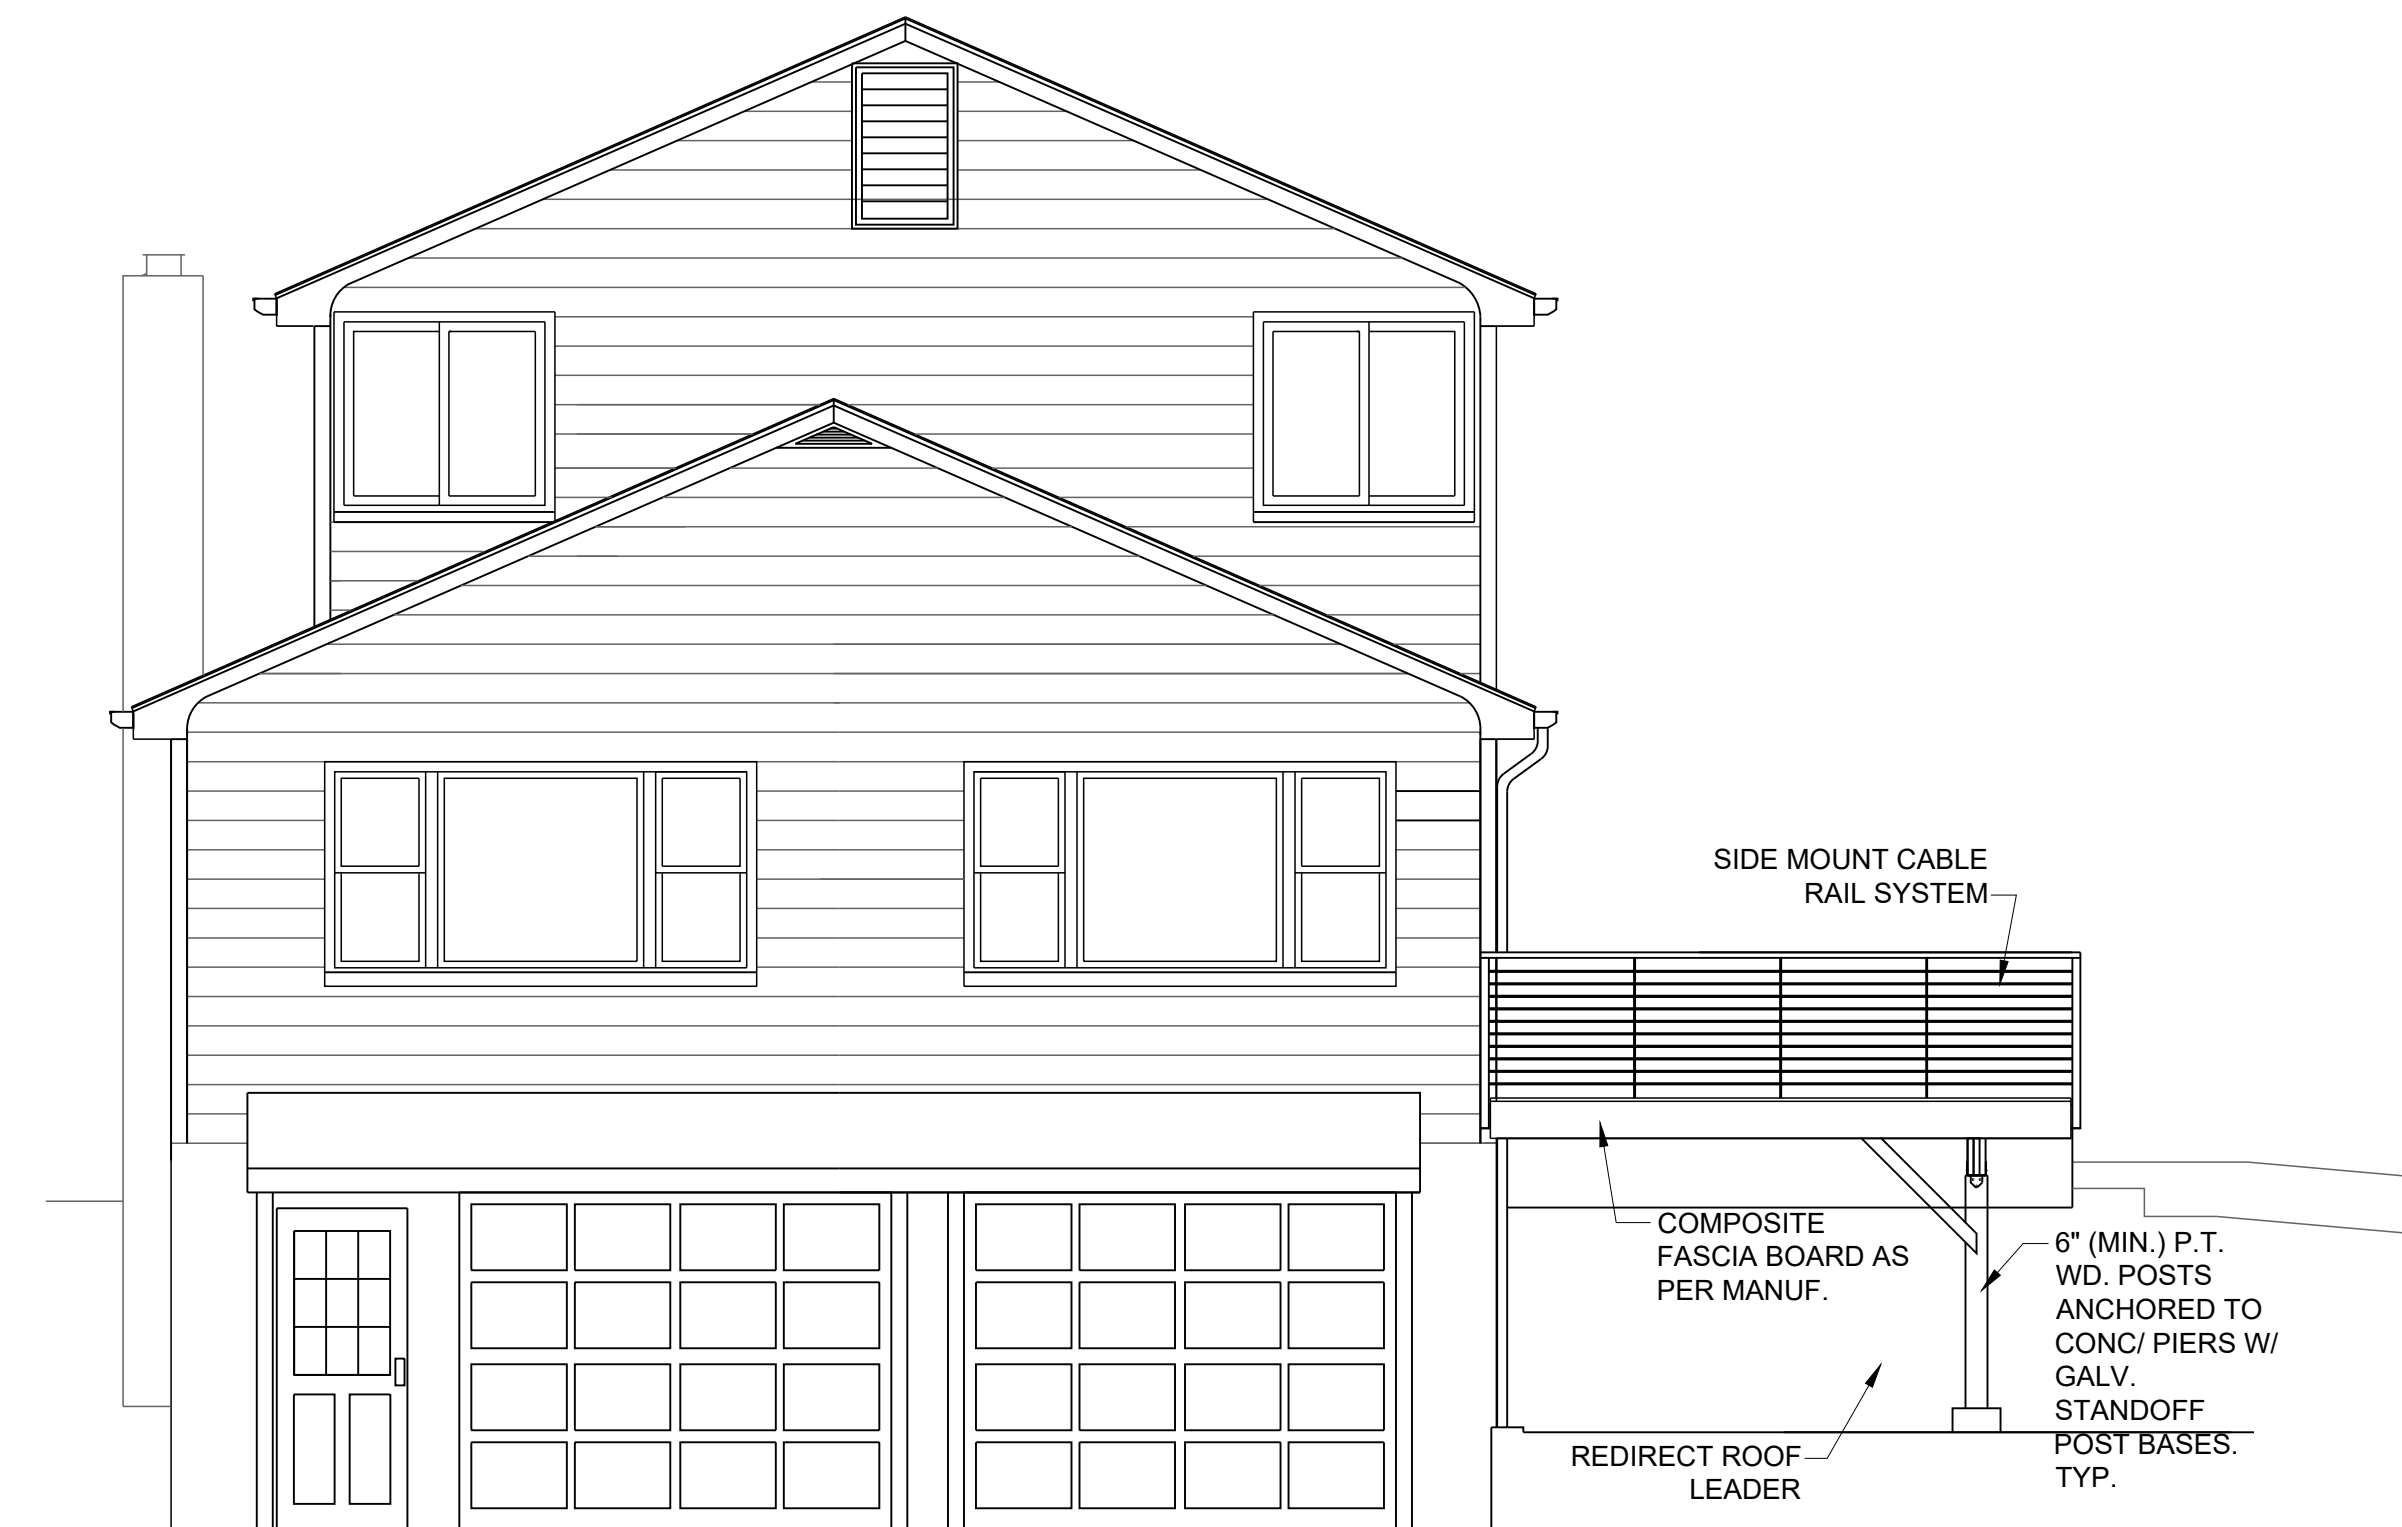

1 PROPOSED EAST ELEVATION
SCALE: 1/4" = 1'-0"

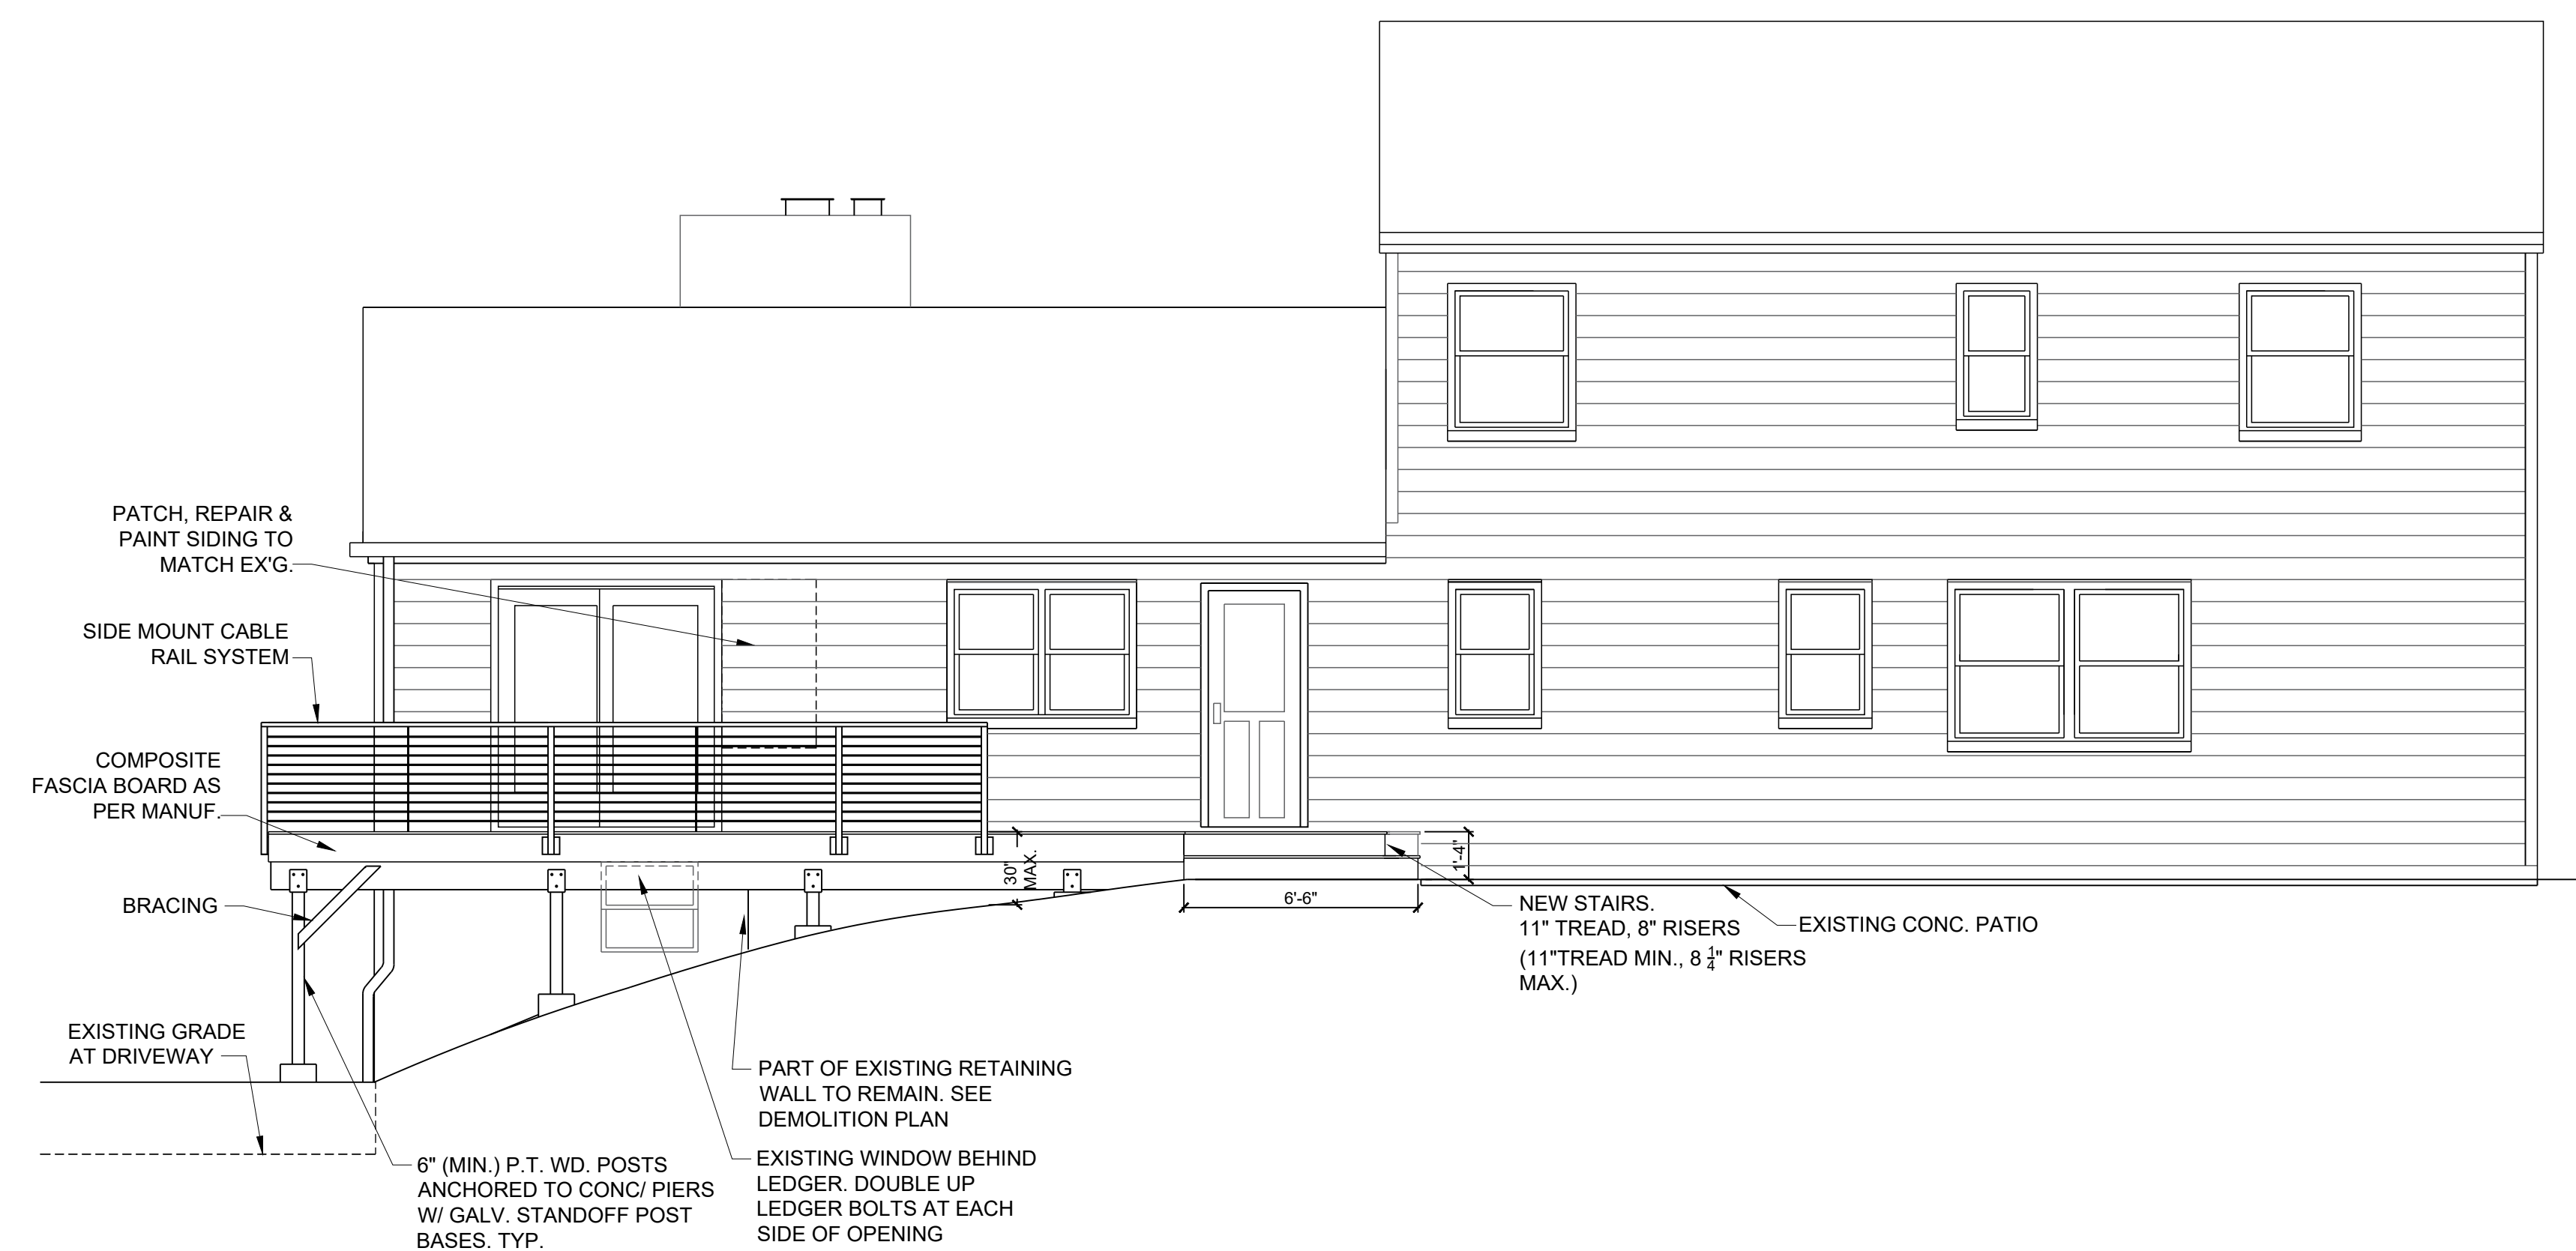

2 PROPOSED NORTH ELEVATION
SCALE: 1/4" = 1'-0"

5.26.2021 PERMIT APPLICATION SUBMISSION

DRAWING TITLE
PROPOSED EAST & NORTH ELEVATIONS

PROJECT NO. 2101
DRAWN BY MCR
SCALE AS NOTED
DATE MAY 25, 2021

A-3