

**FW: solar installation at 10 Riverton Drive**

boardsecretary@uppernyack-ny.us <boardsecretary@uppernyack-ny.us>

Thu 9/15/2022 10:01 AM

To: Teresa Angelico <Teresa.Angelico@trinitysolarsystems.com>

*Janet Guerra*

Board Secretary

**[boardsecretary@uppernyack-ny.us](mailto:boardsecretary@uppernyack-ny.us)**

***Village of Upper Nyack***

328 North Broadway  
Upper Nyack, NY 10960

Tel: 845-358-0084

Fax: 845-358-0741

Website: [www.uppernyack-ny.us](http://www.uppernyack-ny.us)

---

**From:** buildingdepartment@uppernyack-ny.us <buildingdepartment@uppernyack-ny.us>

**Sent:** Friday, August 19, 2022 11:26 AM

**To:** Theresa.Angelico@trinity-solar.com

**Cc:** boardsecretary@uppernyack-ny.us

**Subject:** solar installation at 10 Riverton Drive

Good morning Teresa,

As per our phone conversation, please provide the following information for the 10 Riverton solar installation:

1. Survey in current homeowner's name
2. Project narrative, in hard copy and PDF, sent to [boardsecretary@uppernyack-ny.us](mailto:boardsecretary@uppernyack-ny.us)
3. Written, notarized authorization from property owner for you to act as their agent
4. Cover sheet of plan set should include a comprehensive list of all applicable codes
5. Elevation drawings should be added to plan set

A PDF of the revised plan set should be sent to Janet Guerra, Board Secretary, at [boardsecretary@uppernyack-ny.us](mailto:boardsecretary@uppernyack-ny.us)

Thank you,  
Donna Albert  
Building Department  
Village of Upper Nyack



NY Putnam County Home Improvement Contractor # PC6987  
NY Putnam County Electrical License # R23713  
NY Westchester County Home Improvement Contractor #WC-27944-H15  
NY Westchester County Electrical License # 599  
NY Rockland County Home Improvement Contractor #H-12313-40  
NY Rockland County Electrical License # 402  
NY Orange County Electrical License # 198  
NY Sullivan County Electrical License # 442  
NY Greene County Electrical License # 502

NY, jurisdictions, license or registration information furnished upon request.  
For other jurisdictions, please visit: <http://www.trinity-solar.com/about-us/locations-and-licenses>

Village of Upper Nyack | Building Department  
328 North Broadway  
Upper Nyack, NY 10960  
T: (845) 358-0084

Nov 01, 2022

To Whom It May Concern,

On behalf of our customer named below, please see below for a project description. If there is more specific information needed, please see the submitted engineer letter and drawings.

**Name:** Robert Lewy  
**Address:** 10 Riverton Drive, Nyack, NY 10960  
**SBL:** 60.13-2-81.15

- The project will be a roof-mounted solar 7.6 AC kW/ 9.2 DC kW. There will be one array with 23 Hanwha 400 Panels.

Please do not hesitate to contact me with any questions.


Thank you,

A handwritten signature in black ink that reads "Angelico".

Teresa Angelico  
Applications Specialist | Trinity Solar – Hudson Valley  
(845) 572-0060 x1706 | [Teresa.Angelico@trinity-solar.com](mailto:Teresa.Angelico@trinity-solar.com)

**Hudson Valley Office**  
62 Leone Lane  
Chester, New York 10918

**1-877-SUN-SAVES**  
Ph: 845-572-0060  
Fax: 845-576-0068  
[www.trinity-solar.com](http://www.trinity-solar.com)

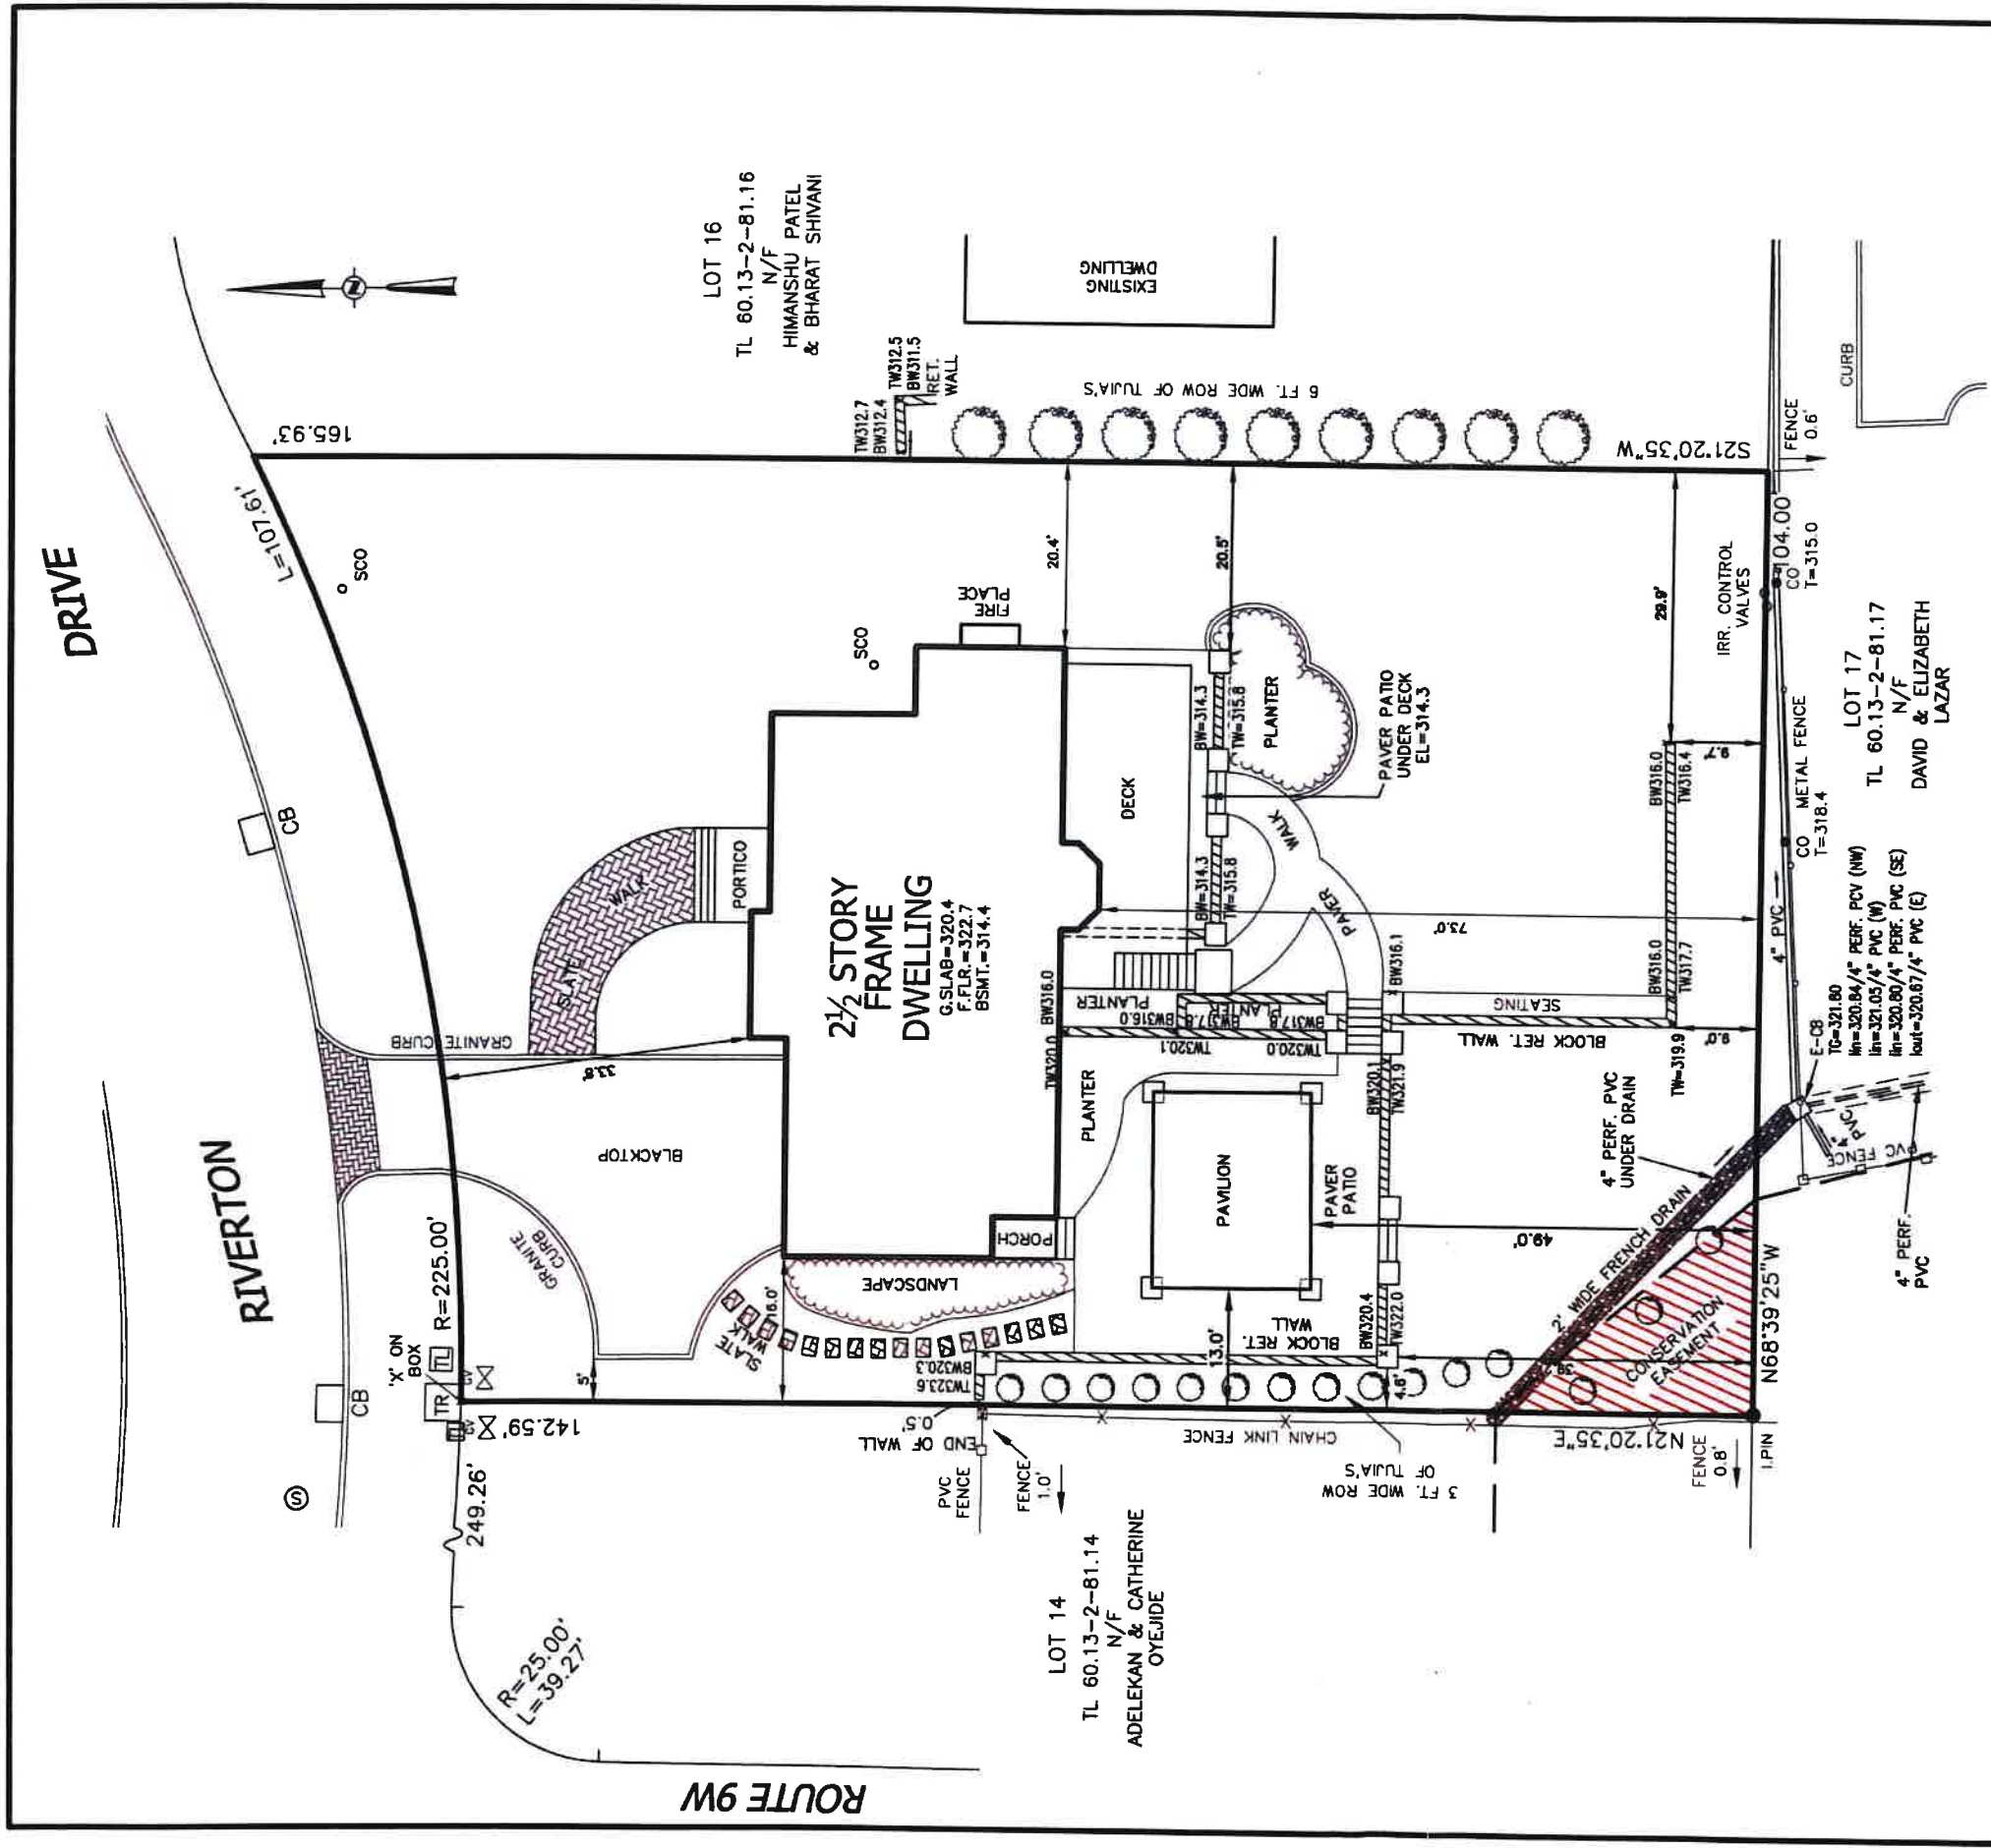

**REFERENCE:**

LOT 15 SUBDIVISION OF "COURTYARD AT UPPER NYACK" FILED IN THE ROCKLAND COUNTY CLERK'S OFFICE ON MARCH 3, 2008, IN BOOK 127, ON PAGE 10, AS MAP No. 7971.

**NOTE:**

SUBJECT TO AN ORANGE AND ROCKLAND UTILITIES EASEMENT, INC.

**SURVEY OF PROPERTY for**  
**ROBERT & BARBARA LEWY**  
 VILLAGE OF UPPER NYACK  
 ROCKLAND COUNTY NEW YORK  
 OCTOBER 4, 2022 SCALE: 1 IN. = 20 FT.  
 TAX LOT: 60.13-2-81.15  
 AREA = 15,587 SQ.FT.

\*UNAUTHORIZED ALTERATIONS OR ADDITIONS TO A SURVEY MAP BEARING A LICENSED LAND SURVEYOR'S EMBOSSED SEAL IS A VIOLATION OF SECTION 7209, SUB-DIVISION 2, OF THE NEW YORK STATE EDUCATION LAW.  
 ONLY COPIES FROM THE ORIGINAL TRACING OF THIS SURVEY MAP, COMPAIRED WITH THE LAND SURVEYOR'S EMBOSSED SEAL SHALL BE CONSIDERED TO BE VALID TRUE COPIES.  
 CERTIFICATION INDICATED HERE ON SIGNIFY THAT THE SURVEY WAS PREPARED IN ACCORDANCE WITH THE EXISTING CODE OF PRACTICE FOR LAND SURVEYOR'S ADOPTED BY THE DELAWARE - HUDSON LAND SURVEYORS ASSOCIATION. SAID CERTIFICATIONS SHALL RUN ONLY TO THOSE NAMED INDIVIDUALS AND/OR INSTITUTIONS FOR WHOM THE SURVEY WAS PREPARED. CERTIFICATIONS ARE NOT TRANSFERABLE TO ADDITIONAL INDIVIDUALS, INSTITUTIONS, THEIR SUCCESSORS AND/OR ASSIGNS OR SUBSEQUENT OWNERS.





**CONSUMER PROTECTION / WEIGHTS & MEASURES**

50 Sanatorium Road, Building A, 8th Floor

Pomona, NY 10970

(845) 364-3901 Fax: (845) 364-3902

CPLCAL@co.rockland.ny.us

The issuance and retention of this license is contingent upon the licensee's compliance with the laws of the State of New York and the County of Rockland, the rules and regulations of the Office of Consumer Protection, and the rules and regulations of all other New York State and Rockland County agencies, now in effect or which may hereafter be enacted.

LICENSED FOR

**HOME IMPROVEMENT**

LICENSE NUMBER: **H-12313**

LICENSE CLASSIFICATIONS:

**A6 General Contractor - Contracts Under \$100,000**

ISSUED TO: **Trinity Solar Inc.**

2211 Allenwood Rd

Wall, NJ 07719

LICENSE HOLDER: **William Geiger**

INITIAL APPLICATION DATE: **08/12/2015**

EFFECTIVE DATE: **09/01/2022**

EXPIRATION DATE: **08/31/2023**

  
Director and Public Advocate

11/01/2022

PLEASE NOTE:

**THIS LICENSE MUST BE CONSPICUOUSLY DISPLAYED**

**This Does Not Constitute A Mechanical Or Electrical License**



**CONSUMER PROTECTION / WEIGHTS & MEASURES**

50 Sanatorium Road, Building A, 8th Floor  
Pomona, NY 10970  
(845) 364-3901 Fax: (845) 364-3902  
CPLCAL@co.rockland.ny.us

The issuance and retention of this license is contingent upon the licensee's compliance with the laws of the State of New York and the County of Rockland, the rules and regulations of the Office of Consumer Protection, and the rules and regulations of all other New York State and Rockland County agencies, now in effect or which may hereafter be enacted.

LICENSED FOR  
**ELECTRICAL**

LICENSE NUMBER: **E-00402**


ISSUED TO: **Trinity Solar Inc.**  
2211 Allenwood Rd  
Wall, NJ 07719

SUPERVISOR OF THE WORK: **William Geiger**

INITIAL APPLICATION DATE: **09/19/1997**

EFFECTIVE DATE: **10/01/2022**

EXPIRATION DATE: **09/30/2023**

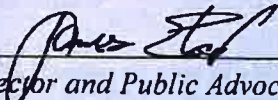  
\_\_\_\_\_  
*Director and Public Advocate*

10/18/2022

**PLEASE NOTE:**  
**THIS LICENSE MUST BE CONSPICUOUSLY DISPLAYED**

---

**This Does Not Constitute A Home Improvement Or Mechanical License**

**THE LEGISLATURE OF  
ROCKLAND COUNTY**

This is to certify  
**WILLIAM GEIGER**  
is licensed as a  
**MASTER ELECTRICIAN**

**License # E-402**

State of New York

Year 2016



*Robert Dwyer*