

LIGHT POLE

———— ETC ———— UNDERGROUND ELEC.,TEL.,GAS

FILED SEPT. 1,1989 AS MAP #6367.


FEB. 7,1980 AS MAP #5120.

ROOF DRAIN/FOOTING DRAIN

1. TITLE REPORT #2006C 106051, CHICAGO TITLE INSURANCE COMPANY
2. "SUBDIVISION OF PROPERTY FOR CR & DR CLEMENSEN" BY ATZL & SCATASSA ASSOCIATES,PC

4. BOUNDARY SURVEY FOR GREG FISHER BY ATZL, SCATASSA & ZIGLER, PC DATED FEB.15, 2006.

3. FILED MAP "REVISED PLAT, SUBDIVISION OF PROPERTY FOR GERALD R. GUTERL" FILED

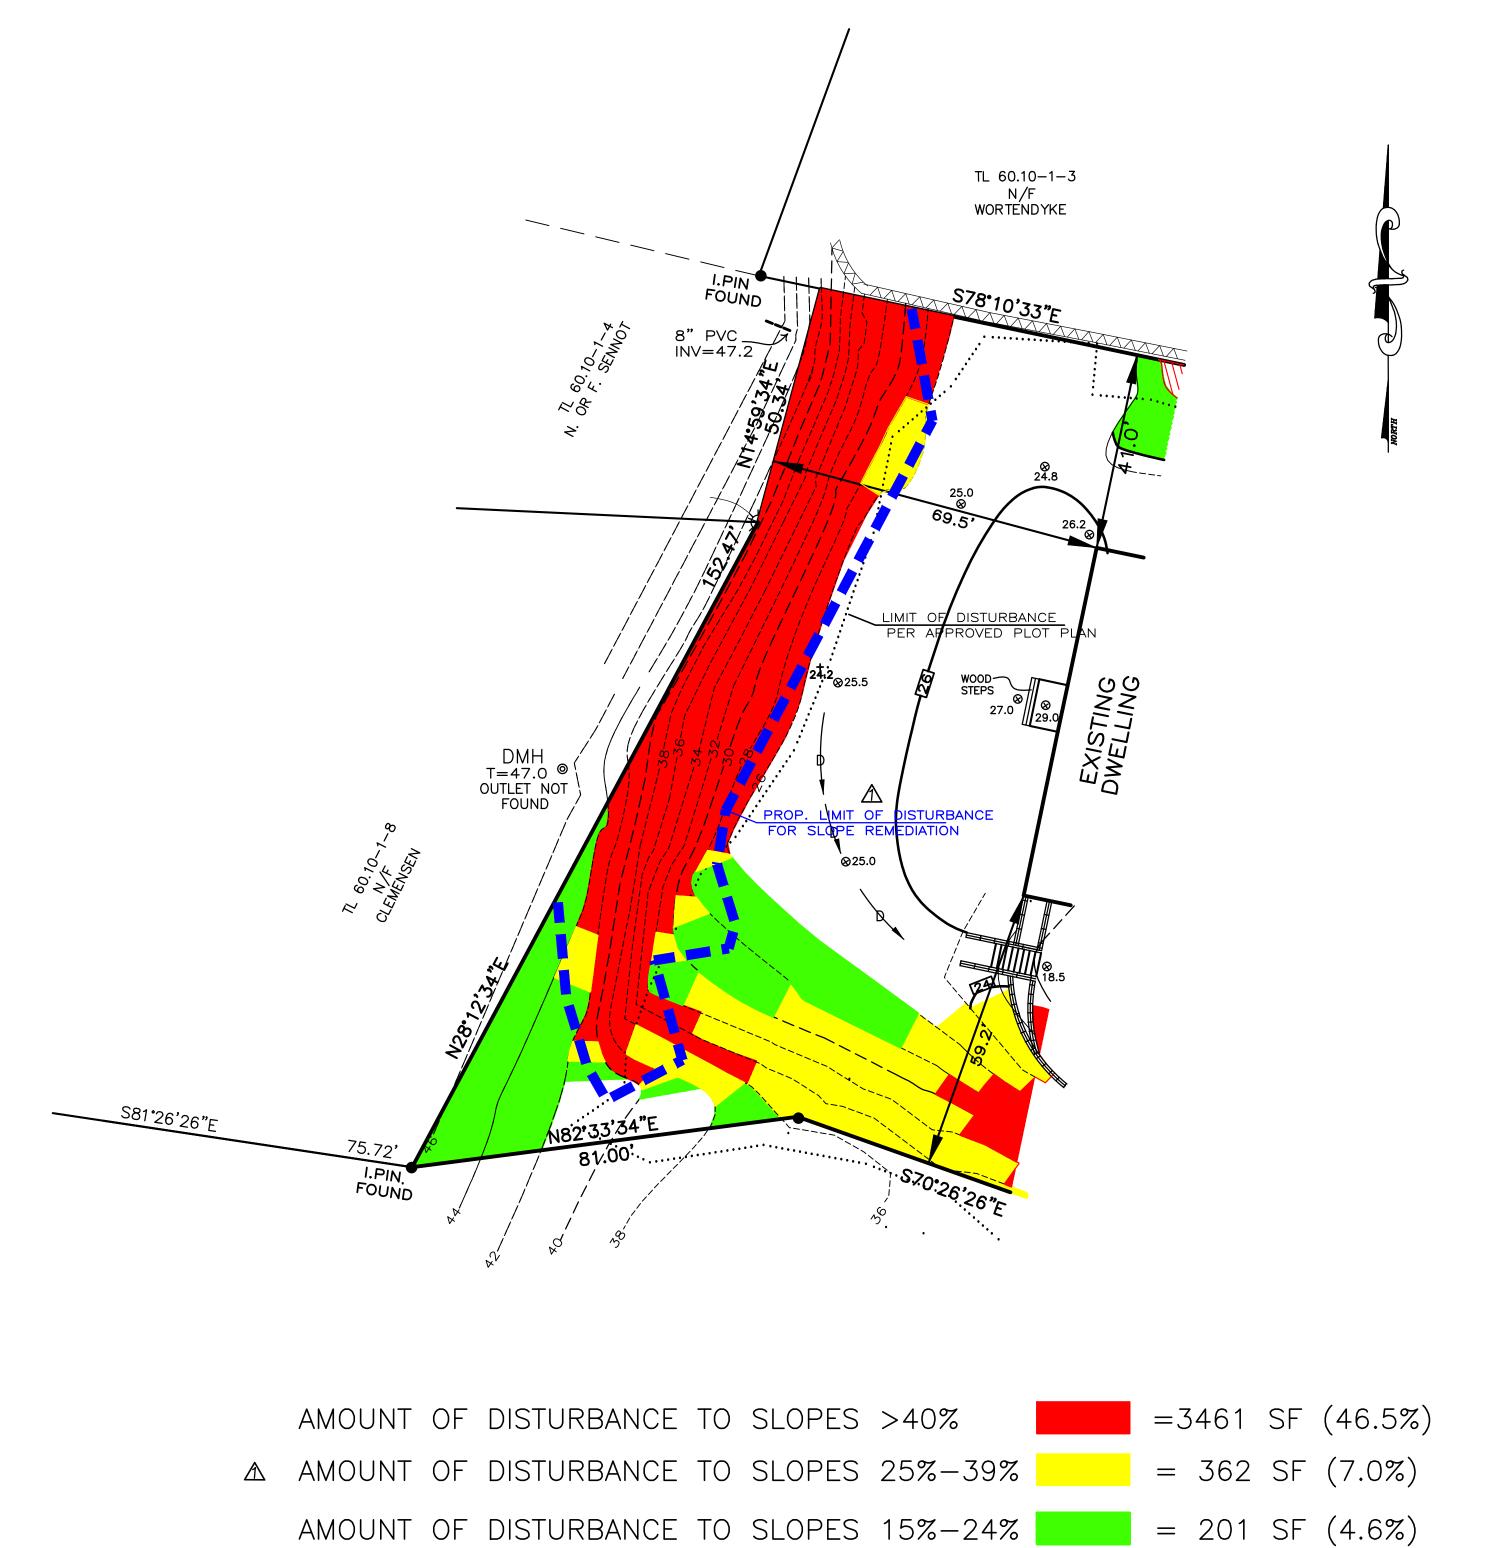

CONSTRUCTION NOTES FOR FABRICATED SILT FENCE 1. WOVEN WIRE FENCE TO BE FASTENED SECURELY TO FENCE POSTS WITH WIRE TIES OR STAPLES. 2. FILTER CLOTH TO BE FASTENED SECURELY TO WOVEN WIRE FENCE WITH TIES SPACED

3. WHEN TWO SECTIONS OF FILTER CLOTH ADJOIN EACH OTHER THEY SHALL BE OVERLAPPED BY SIX INCHES AND FOLDED. WOVEN WIRE FENCE (14 1/2 GA. MIN. MAX. 6" MESH SPACING) WITH FILTER CLOTH OVER \_\_ 36" MIN. FENCE POST EMBED FILTER CLOTH—— MIN. 6" INTO GROUND

POSTS: STEEL EITHER "T" OR "U" TYPE OR 2" HARDWOOD. FENCE: WOVEN WIRE 14 1/2 GA. 6" MAX. MESH OPENING. FILTER CLOTH: FILTER X, MIRAFI 100X, STABILINKA T140N, OR APPROVED EQUAL. EVERY 24" AT TOP AND MID SECTION.

PREFABRICATED GEOFAB, ENVIROFENCE, UNIT: OR APPROVED EQUAL.

4. MAINTENANCE SHALL BE PERFORMED AS NEEDED AND MATERIAL REMOVED WHEN "BULGES" DEVELOP IN THE SILT FENCE.

WIRE REINFORCED SILT FENCE A

	DATE	REVISIONS	PROPOSED SLOPE REMEDIATION WITH AREA OF DISTURBANCE	TAX LOT # 60.10-1-9
			CHAITIN	AREA SEE ABOVE
		OF NEW MAN	617 NORTH BROADWAY	FILE
		SINT SOF MINITED	VILLAGE OF UPPER NYACK	2616EXTOPO
λ	6/07/22	REVISIONS	ROCKLAND COUNTY, NEW YORK	SCALE 1"=20'
			JAY A. GREENWELL, PLS, LLC	DATE
	DESIGNED JA	-	LAND SURVEYING — LAND PLANNING	05/04/22
	DRAWN <u>LD</u> CHECKED JA		34 WAYNE AVENUE, SUFFERN, NEW YORK, 10901	JOB NO.
	APPROVED JA	- INVA ODEENIUEU DIC	PHONE 845−357−0830 GREENWELLPLS@AOLCOM © 2022 JAY A GREENWELL, PLS, LLC	2616

SHEET 4