

THE WATANABE RESIDENCE

204 Hilltop Drive
Nyack, NY 10960


MAREN ROBERTSON, AIA
58 Washington Street
Nyack, NY 10960
Tel: 845-553-5525
marencr@yahoo.com

5.26.2021 PERMIT APPLICATION SUBMISSION


DRAWING TITLE
SECTION DETAILS

PROJECT NO. 2101
DRAWN BY MCR
SCALE AS NOTED
DATE MAY 25, 2021


A-4

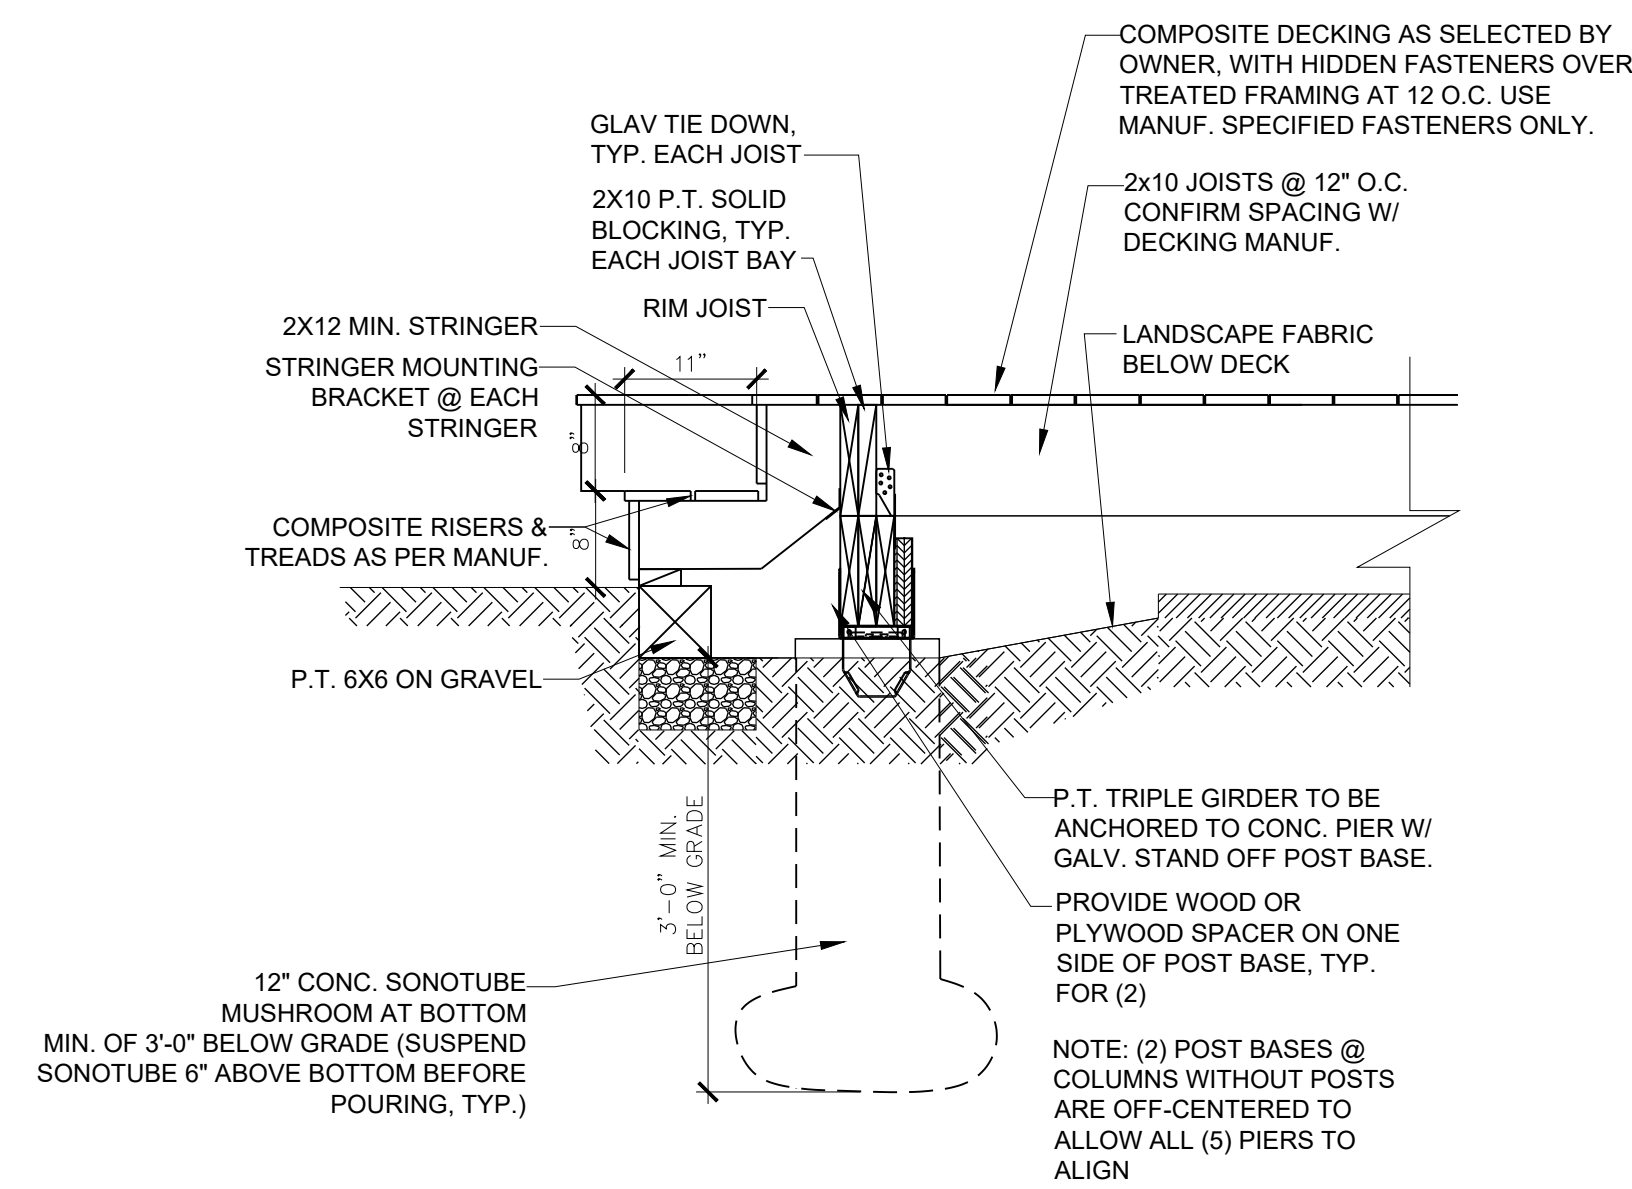


1 SECTION DETAIL A
SCALE: 1/2" = 1'-0"

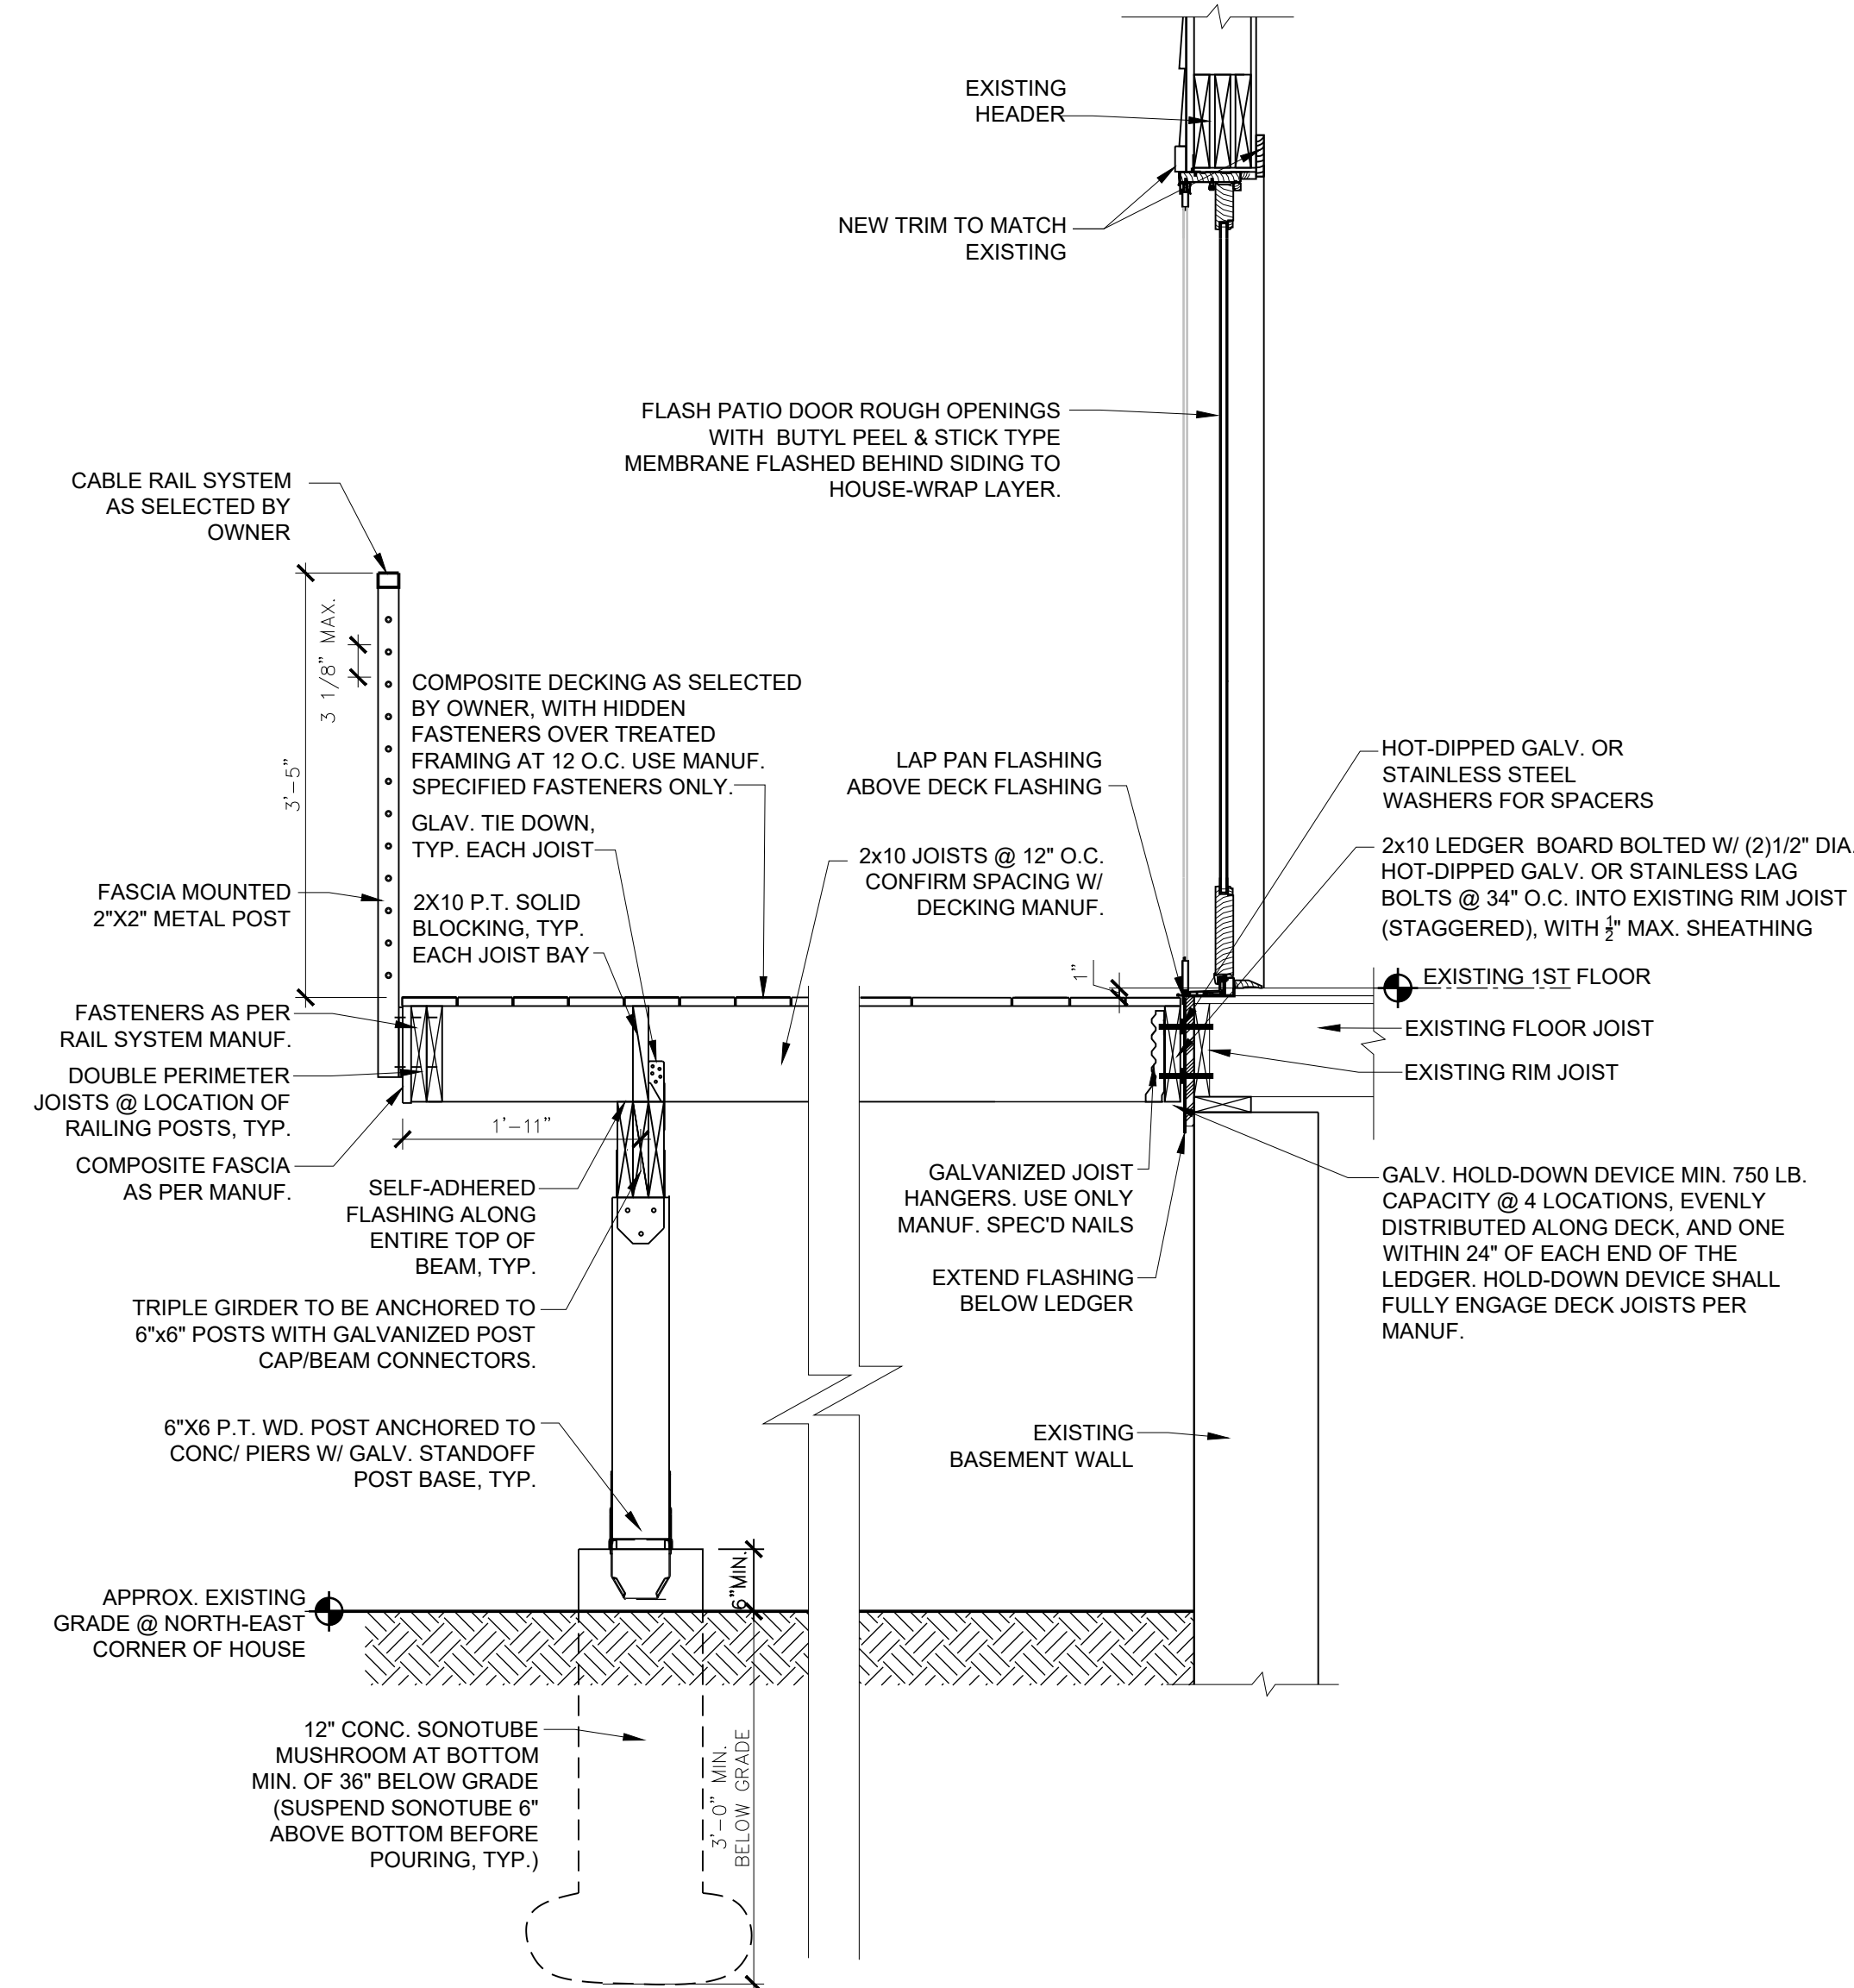

3 SECTION DETAIL C
SCALE: 1/2" = 1'-0"

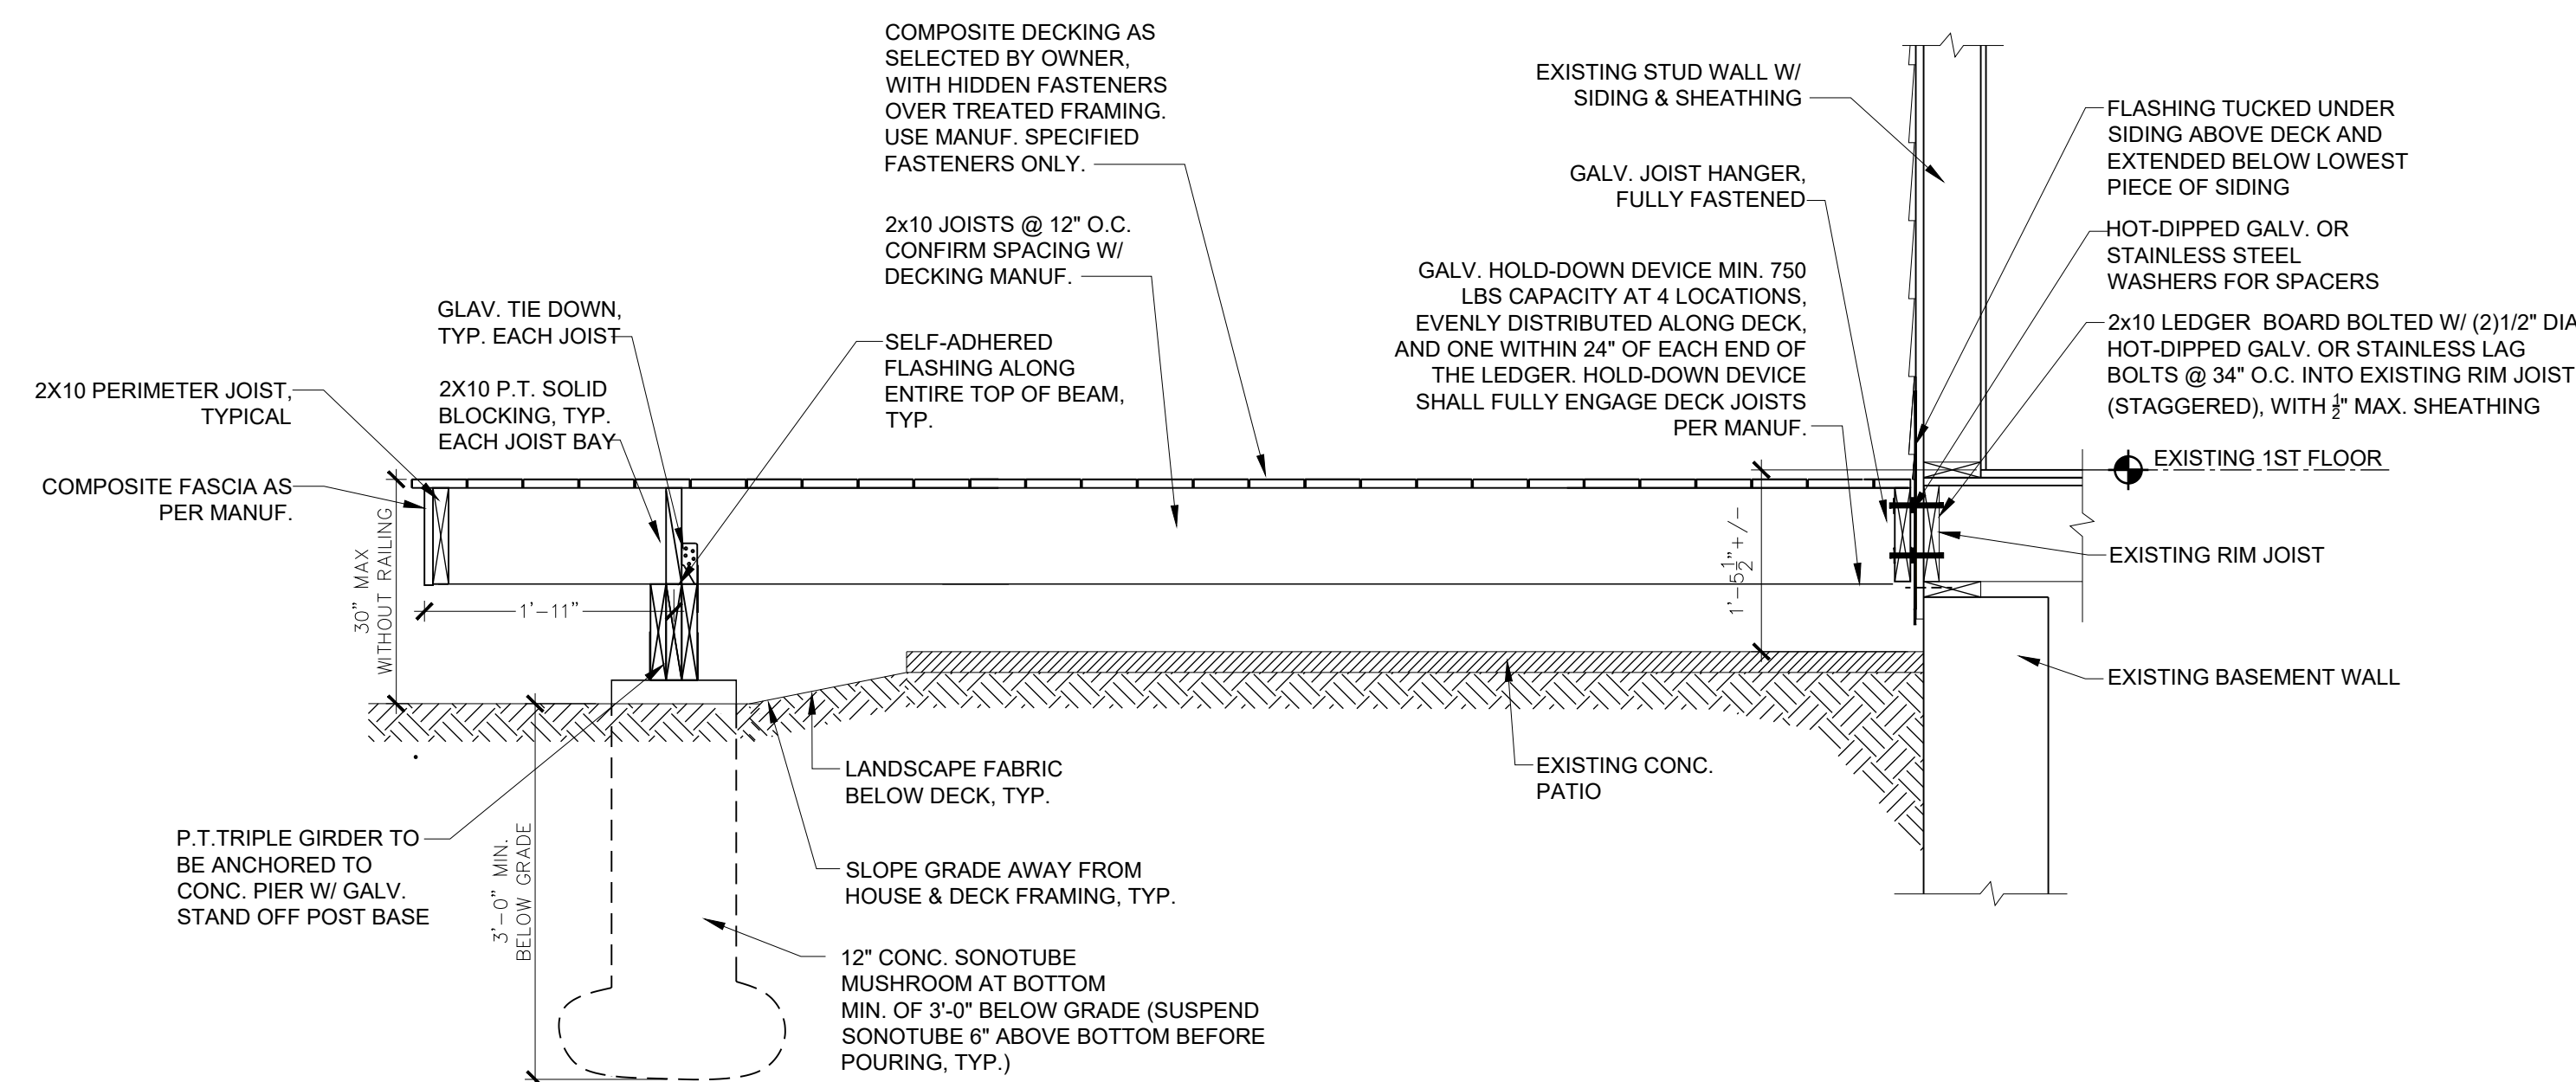

2 SECTION DETAIL B
SCALE: 1/2" = 1'-0"

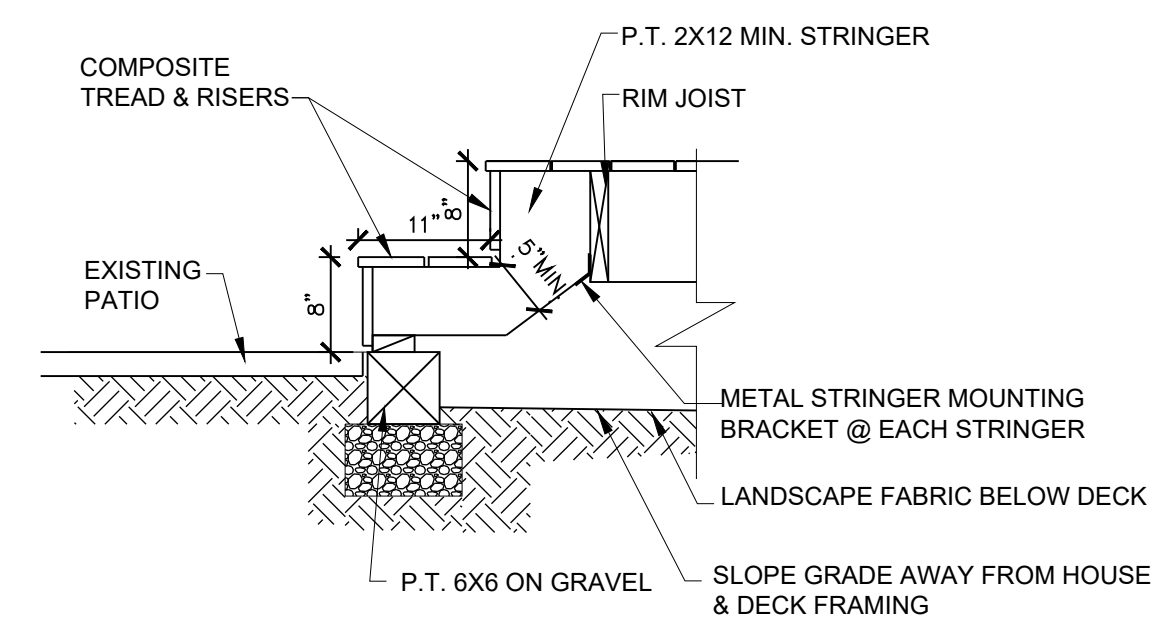

4 SECTION DETAIL D
SCALE: 1/2" = 1'-0"

CONSTRUCTION & DEMOLITION LEGEND

- EXISTING TO REMAIN
- EXISTING TO BE REMOVED
- EXISTING CONCRETE SLAB TO BE DEMOLISHED
- NEW PARTITION
- CONCRETE
- EARTH
- GRAVEL
- PLYWOOD
- ROUGH WOOD
- BLOCKING

GENERAL NOTES:

1. DO NOT SCALE THE DRAWINGS. USE DIMENSIONS INDICATED ONLY.
2. ALL WORK SHALL CONFORM TO LOCAL AND NEW YORK STATE CODE REQUIREMENTS. WORK SHALL NOT COMMENCE UNTIL A BUILDING PERMIT HAS BEEN ISSUED BY THE LOCAL BUILDING DEPARTMENT.
3. CONTRACTOR SHALL VERIFY ALL EXISTING CONDITIONS IN FIELD. CONTRACTOR TO NOTIFY OWNER/ARCHITECT OF ANY DISCREPANCY PRIOR TO CONSTRUCTION OR IMMEDIATELY UPON DISCOVERY.
4. ALL WOOD IN CONTACT WITH CONCRETE, MASONRY AND/OR SOIL SHALL BE PRESSURE-PRESERVATIVE-TREATED.