


VILLAGE OF UPPER NYACK  
TOWN OF CLARKSTOWN  
VILLAGE OF NYACK  
TOWN OF ORANGETOWN

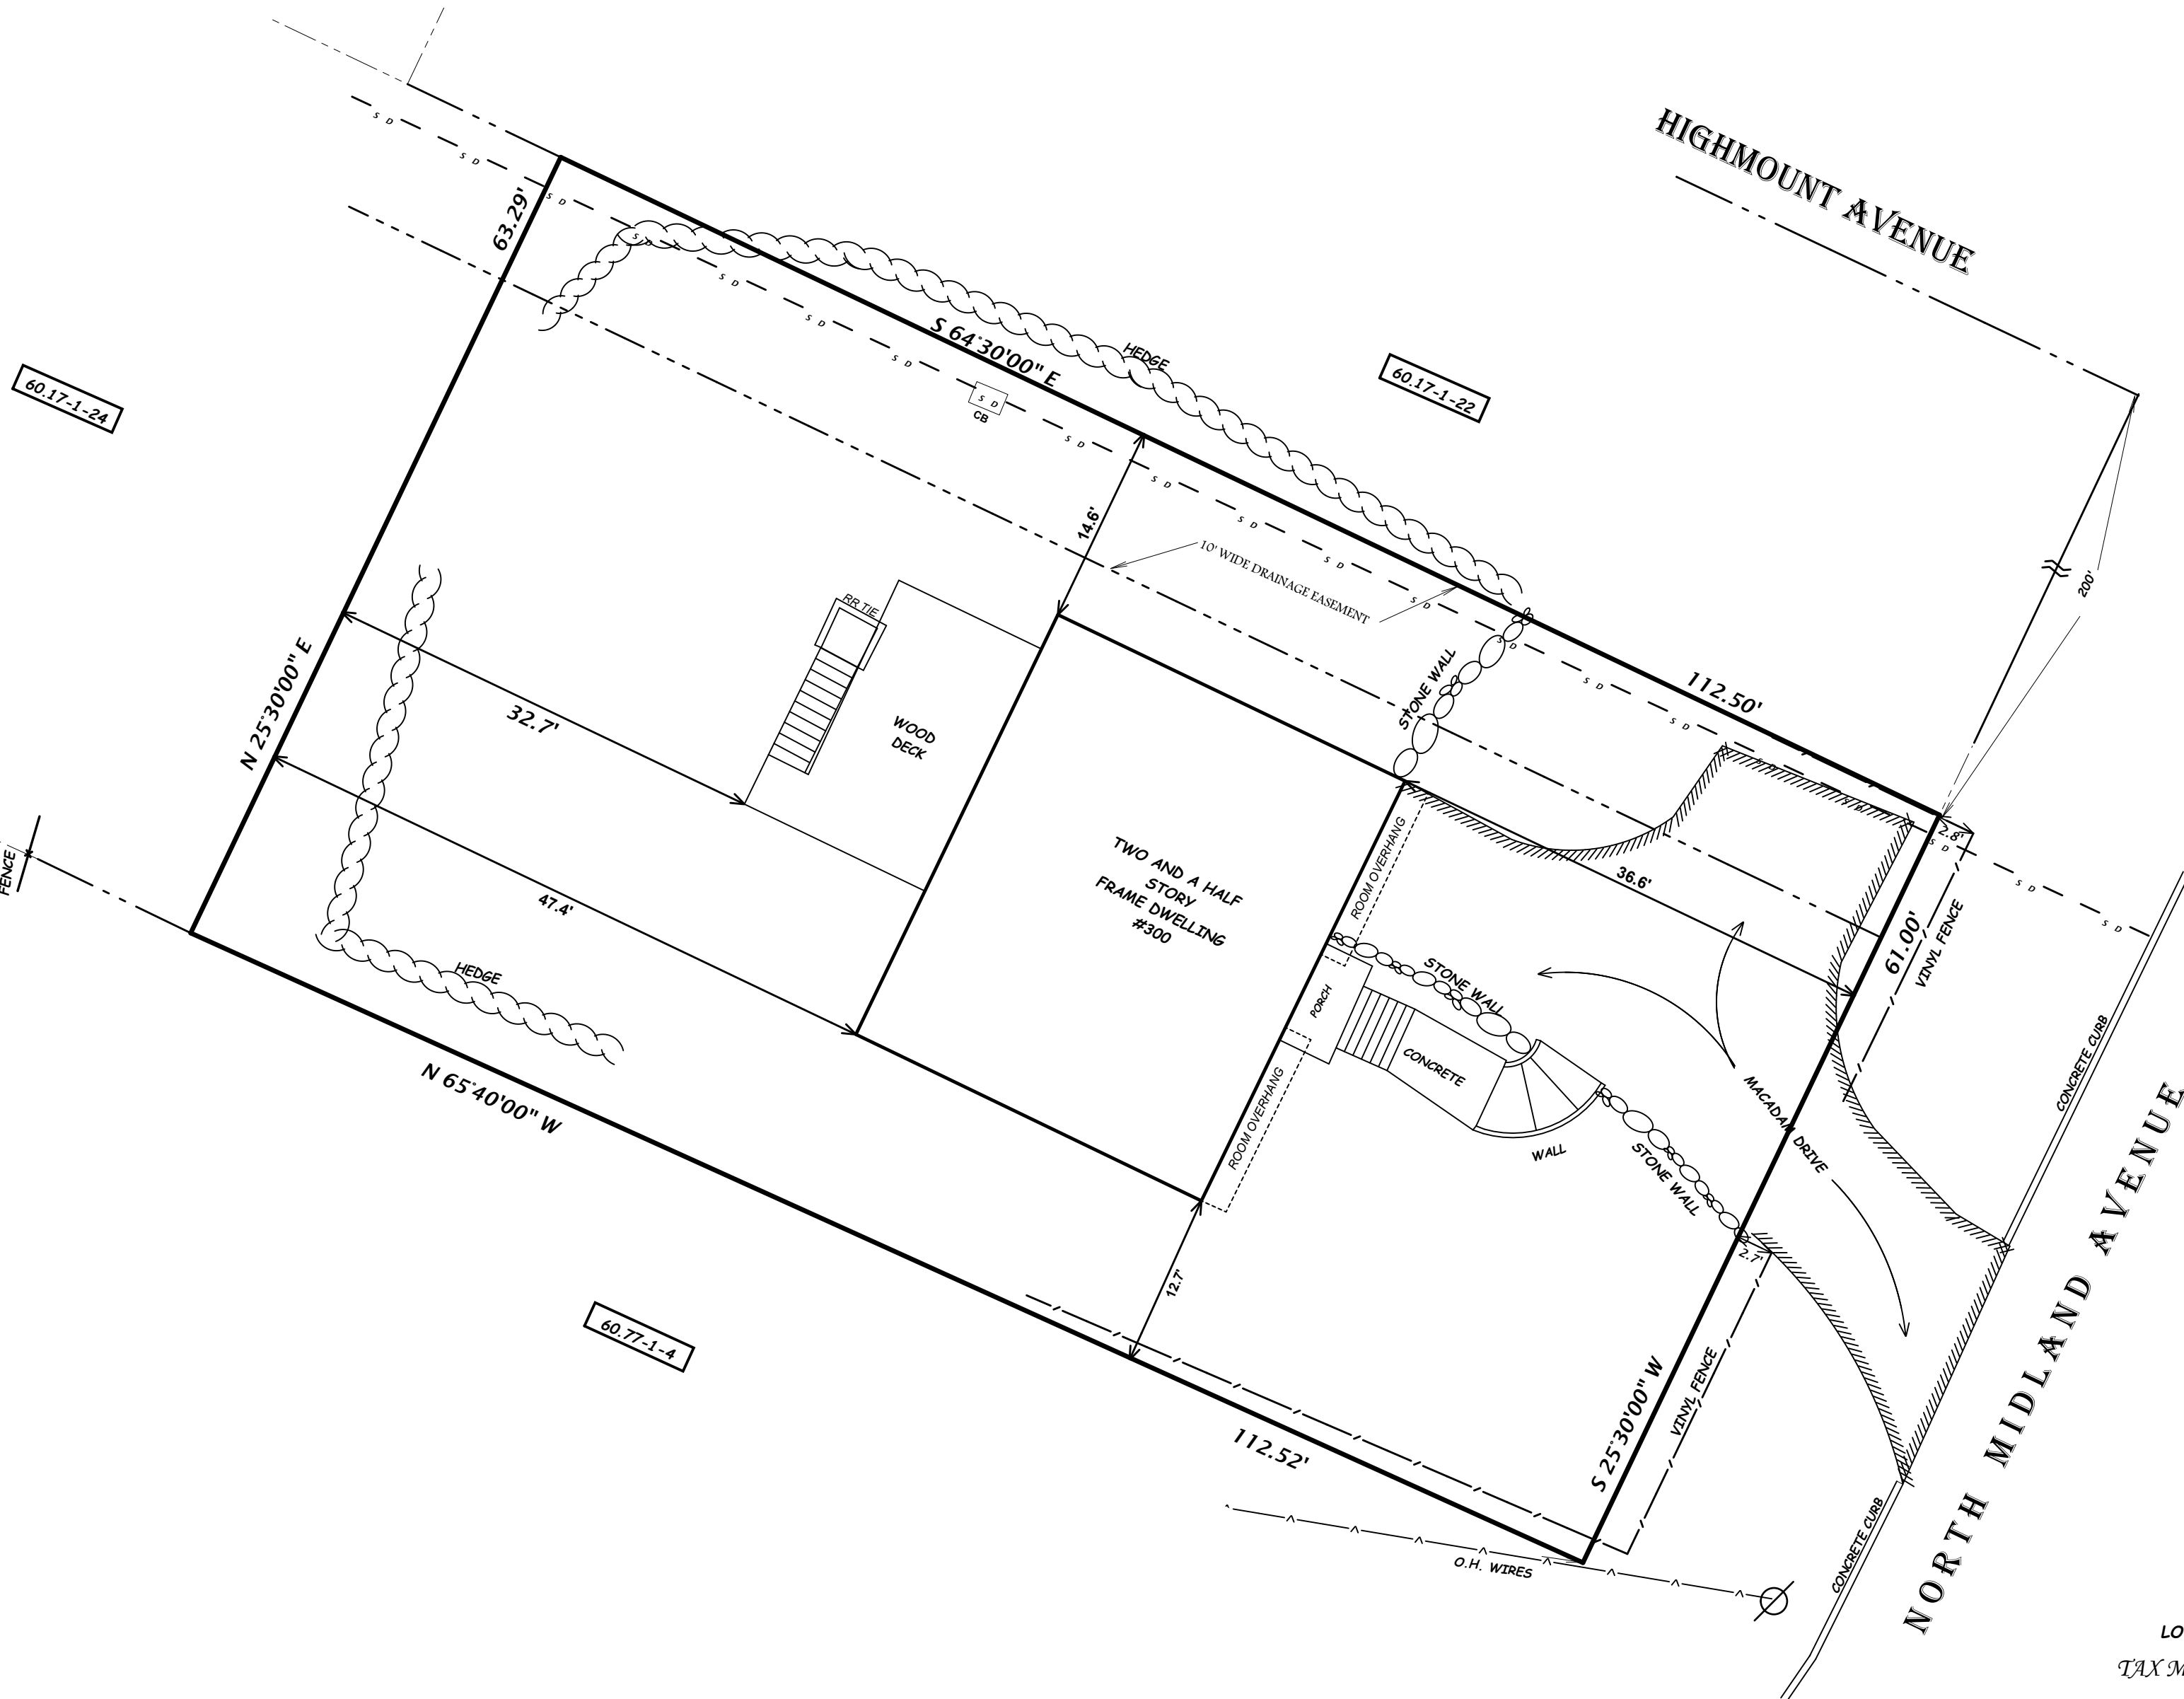

60.17-1-24

60.17-1-22

60.77-1-4

LOT AREA = 6,991.37 SQUARE FEET  
TAX MAP DESIGNATION: 60.17-1-23

**SURVEY FOR  
WONG**

TOWN OF CLARKSTOWN, ROCKLAND COUNTY  
REV 6/10/19  
UPPER NYACK, NEW YORK  
JUNE 6, 2019 SCALE: 1" = 10'

0 10 20 30  
ANTHONY R. CELENTANO P.L.S.  
31 ROSMAN ROAD  
THIELLS, N.Y. 10984  
845 429 5290 FAX 429 5974

*Anthony R. Celentano* LIC#50633

CERTIFIED TO: JASON M. WONG  
HANNAH ZETLIN-WONG  
TERP LAND SERVICES, LLC  
THE SECURITY TITLE GUARANTEE CORPORATION OF BALTIMORE  
HUDSON UNITED MORTGAGE, LLC



NOTE:  
"IT IS A VIOLATION OF THE STATE EDUCATION LAW FOR ANY PERSON, UNLESS ACTING UNDER THE DIRECTION OF A LICENSED LAND SURVEYOR, TO ALTER AN ITEM IN ANY WAY."  
"ONLY COPIES OF THIS SURVEY MARKED WITH THE LAND SURVEYOR'S SIGNATURE AND AN ORIGINAL EMBOSSED OR INK SEAL ARE THE PRODUCT OF THE LAND SURVEYOR."  
"THIS SURVEY WAS PREPARED FOR THE PARTIES AND PURPOSE INDICATED HEREON. ANY EXTENSION OF THE USE BEYOND THE PURPOSES AGREED TO BETWEEN THE CLIENT AND THE SURVEYOR EXCEEDS THE SCOPE OF THE ENGAGEMENT."  
THIS SURVEY MAP IS SUBJECT TO AN ACCURATE ABSTRACT OF TITLE.  
EASEMENTS OR RIGHTS OF WAY ON OR BELOW THE SURFACE OF THE GROUND THAT ARE NOT VISIBLE ARE NOT SHOWN.