


THARP RESIDENCE

51.5 NORTH MIDLAND AVENUE
UPPER NYACK, NEW YORK

LANDSCAPE ARCHITECTURE
NATURAL SYSTEMS
NATIVE PLANTS

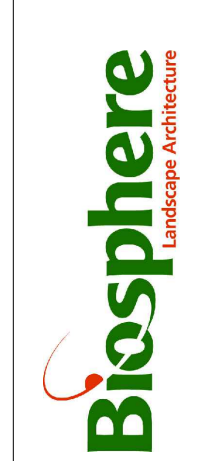


180 OLD TAPPAN ROAD, BUILDING 6 SUITE 4
OLD TAPPAN, NJ 07675
INFO@BIOSPHEREA.COM
T-201-238-3828

DATE	DRN BY

PROJECT TITLE
LANDSCAPE PLAN

SEAL + SIGNATURE

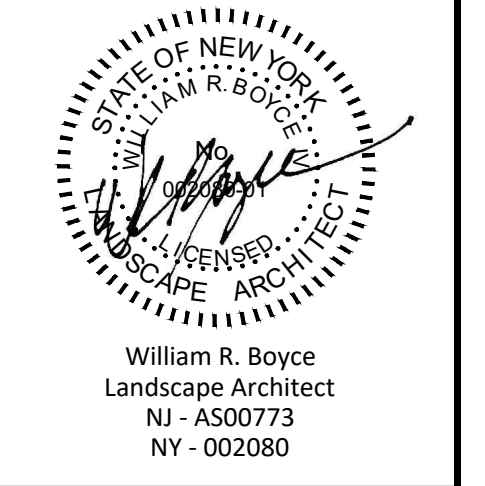

DRAWING TITLE
LANDSCAPING PLAN

DATE: 01.22.24
PROJECT :23-BIO-THARP
DRAWING BY: WRB
SCALE: 1"=30'

AS-BUILT SURVEY BY:
JAY A. GREENWELL
34 WAYNE AVENUE
SUFFERN, NEW YORK 10901
LAST REVISED ON JAN.24, 2024

L.100

PLANT SCHEDULE

SYMBOL	SCIENTIFIC NAME	COMMON NAME	QUANTITY	HEIGHT AT TIME OF PLANTING	MATURE HEIGHT	WIDTH AT TIME OF PLANTING	MATURE WIDTH
IO	ILEX OPACA	AMERICAN HOLLY	7	10'-12'	30'-35'	3'-4'	18'-22'
IO2	ILEX OPACA	AMERICAN HOLLY	4	12'-14'	30'-35'	3'-4'	18'-22'
PG	PICEA GLAUCA	WHITE SPRUCE	4	10'-12'	30'-35'	4'-5'	18'-22'
PG2	PICEA GLAUCA	WHITE SPRUCE	3	12'-14'	30'-35'	4'-5'	18'-22'
PP	PICEA PLUNCENS	FAT ALBERT SPRUCE	2	10'-12'	20'	5'-6'	10'-12'
PP2	PICEA PLUNCENS	FAT ALBERT SPRUCE	2	12'-14'	20'	5'-6'	10'-12'